
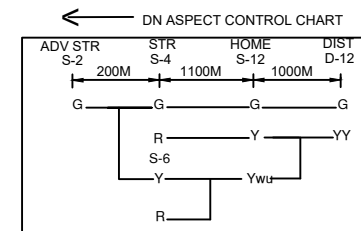
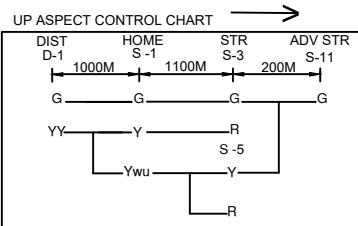
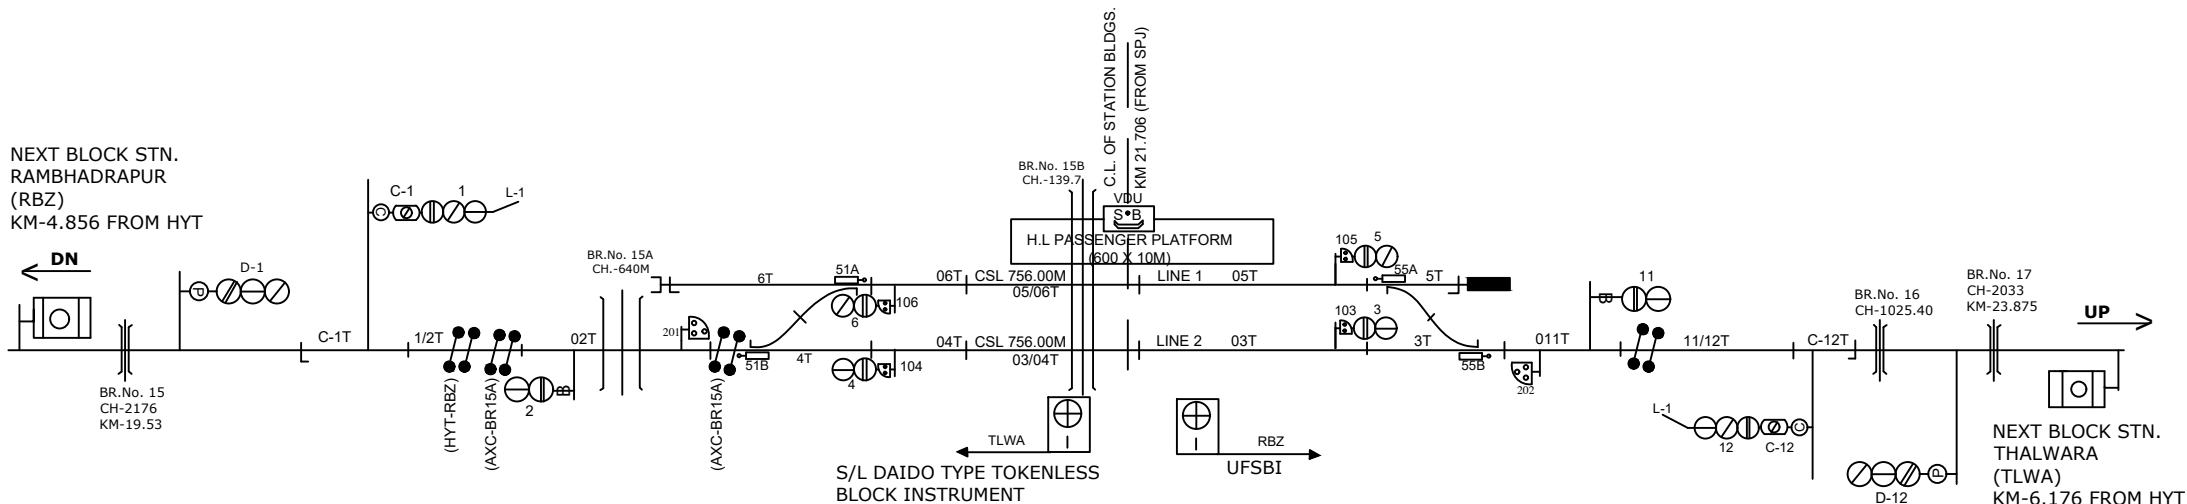


# HAYAGHAT STATION

gk; k?kkV LVs ku

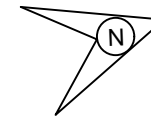

CLASS OF STATION : B  
STD OF SIG & INTERLOCKING: STD-II

EAST CENTRAL RAILWAY  
SAMASTIPUR DIVISION

(ELECTRIC INTERLOCKING)  
STATION WORKING RULE DIAGRAM  
MACL, STD-II, CLASS 'B'

HAYAGHAT

SWRD NO.-

ECR/SWRD/SPJ-HYT  
323/2022

Sr.DSTE/SPJ

DSTE/SPJ

JE/DRG

TO SUIT SIP NO. ECR/SIP/SPJ-HYT/323/2022