



BIHARIGANJ STATION

fcgkjhxat LV's ku


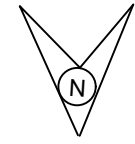


NEXT BLOCK STN.
BARHARA KOTHI
11.678 KM
(FROM BHGJ)

BANMANKHI
(BNKI)
KM-27.513
(FROM BHGJ)

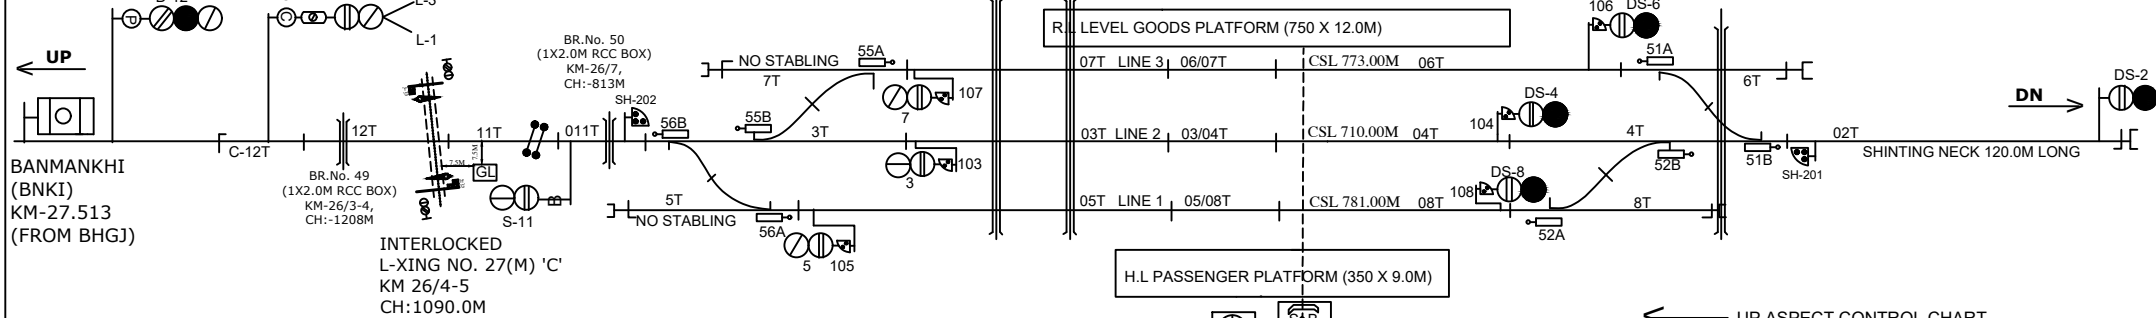

INTERLOCKED
L-XING NO. 27(M) 'C'
KM 26/4-5
CH:1090.0M

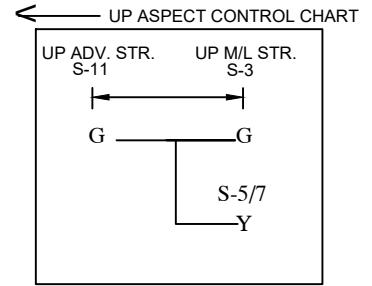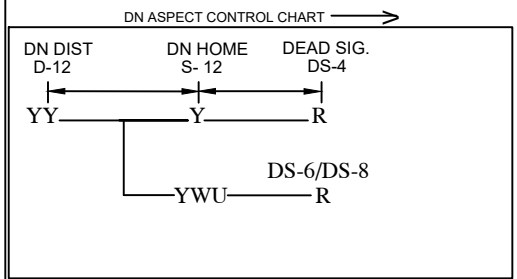

NOTE:-
MAGNETO TELEPHONE PROVIDED BETWEEN SM ROOM L.C. GATE NO.23, 24, 27

CLASS OF STATION : B
STD OF SIG & INTERLOCKING: STD-II

EAST CENTRAL RAILWAY
SAMASTIPUR DIVISION

ELECTRIC INTERLOCKING
STATION WORKING RULE DIAGRAM
MACL. STD-II, CLASS 'B'

BIHARIGANJ

SWRD NO.-
ECR/SWRD/SPJ/
BHGJ/473/2022

SR.DSTE/SPJ DSTE/SPJ JE/DRG

TO SUIT SIP NO. ECR/SIP/SPJ-BHGJ/473/2022