
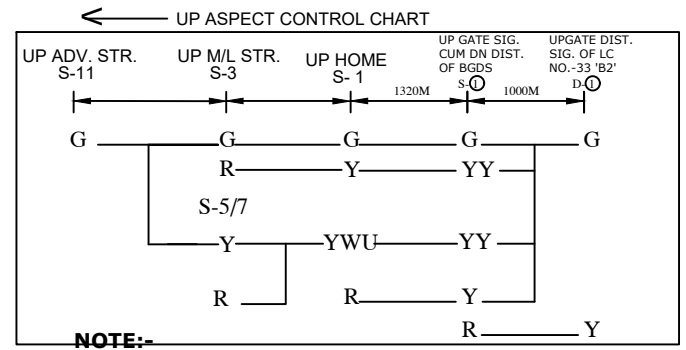
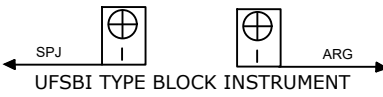
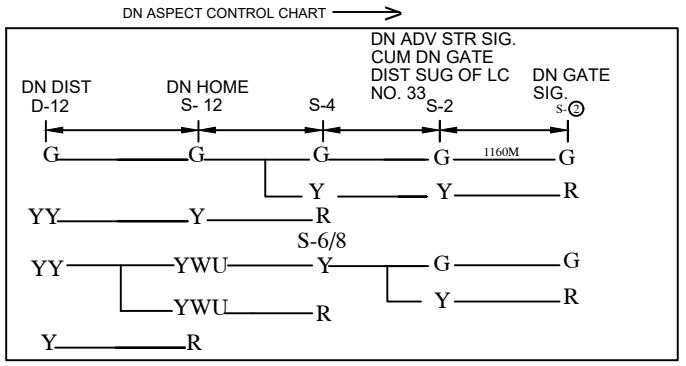
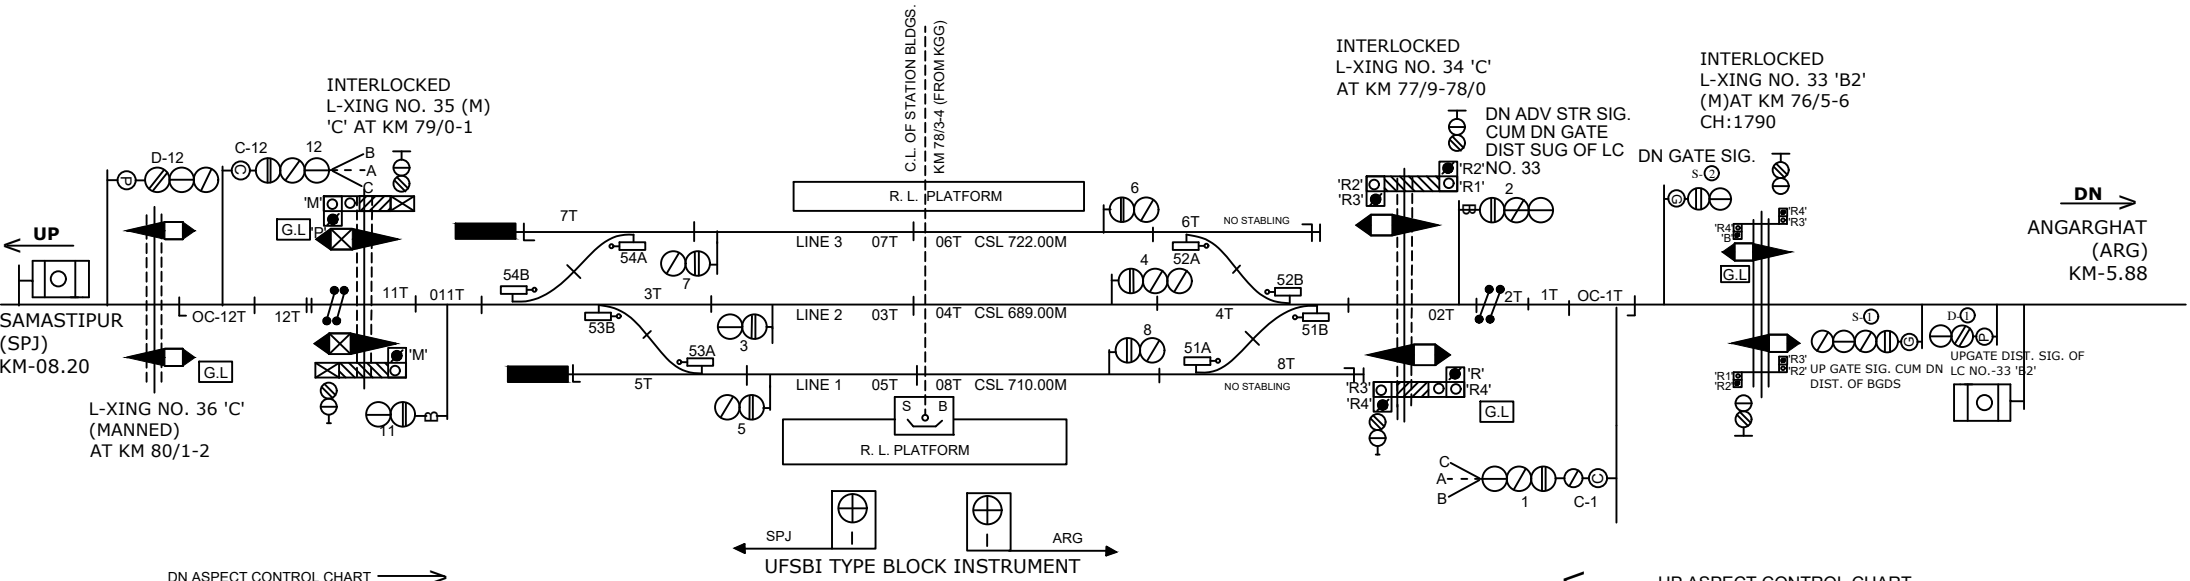


# BHAGWANPUR DESUA STATION

## भगवानपुर देसुआ स्टेशन

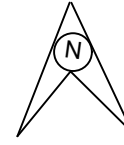

CLASS OF STATION : B  
STD OF SIG & INTERLOCKING: STD-II (R)

EAST CENTRAL RAILWAY  
SAMASTIPUR DIVISION

STATION WORKING RULE DIAGRAM  
MACL, STD-II (R), CLASS 'B'

BHAGWANPUR  
DESUA

SWRD NO.-

SR.DSTE/SPJ  
2018/RD/08