
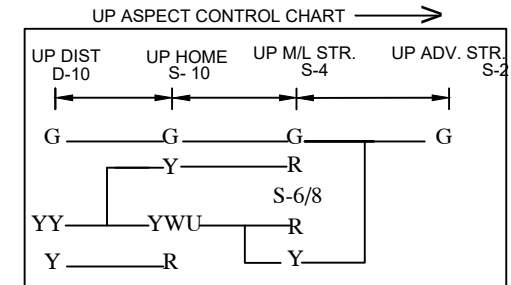
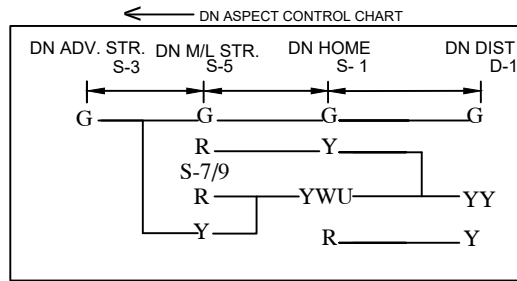
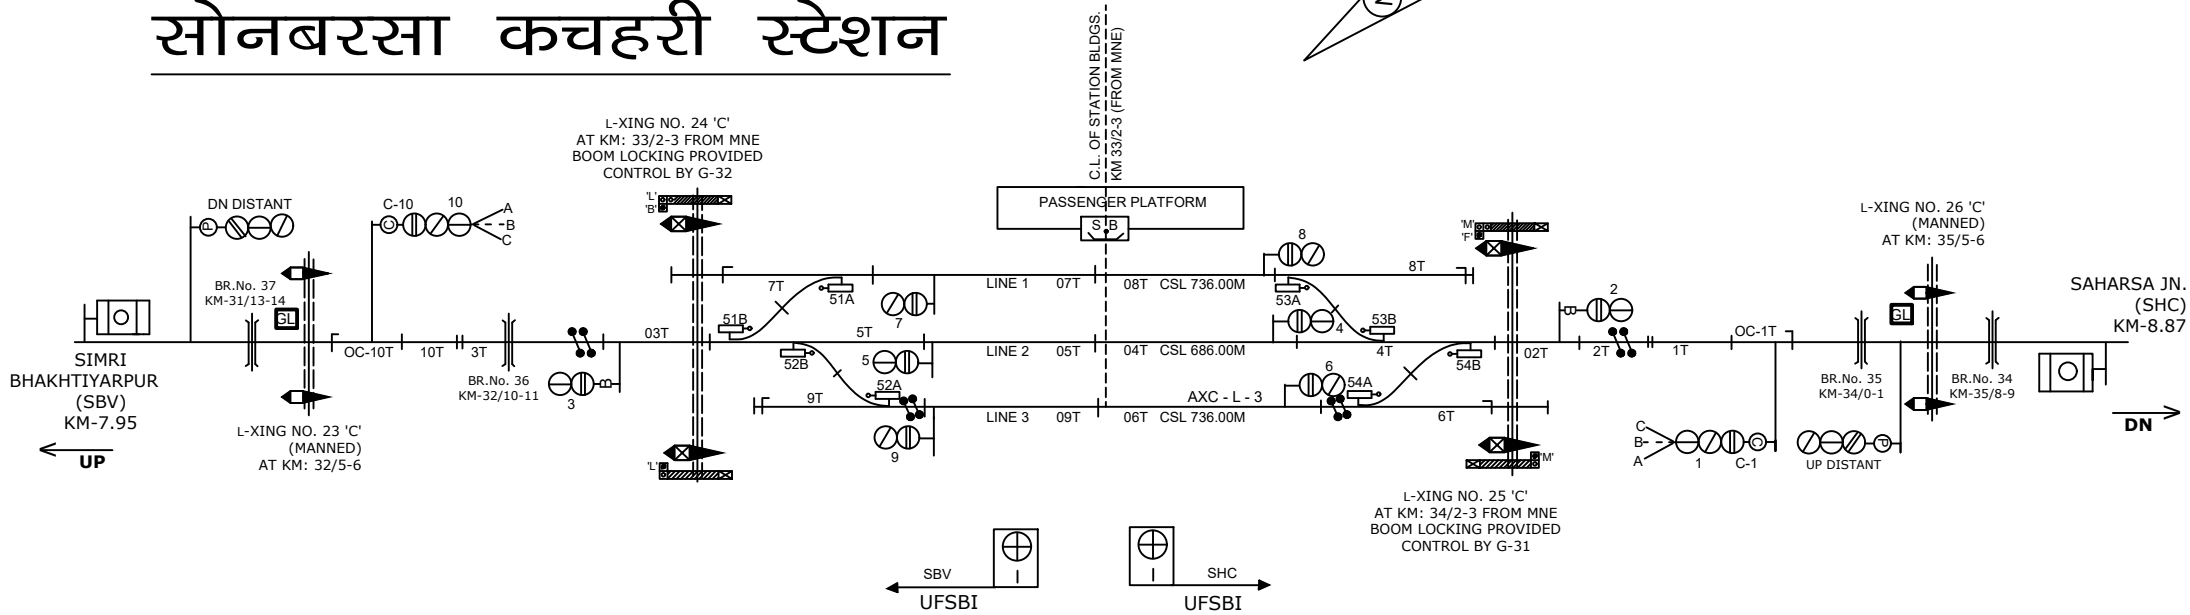


SONBARSA KACHHAHARI STATION

सोनबरसा कचहरी स्टेशन

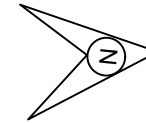

NOTE:
 MAGNETO TELEPHONE PROVIDED BETWEEN PANEL CABIN & L.C.
 GATE NO.:- 20'C, 21'C, 22'C, 23'C & 24'C BETWEEN SBM-SBV
 AND LC GATE NO.25'C, 26'C & 28'C BETWEEN SBM-SHC.

CLASS OF STATION : B
 STD OF SIG & INTERLOCKING: STD-II®

EAST CENTRAL RAILWAY
 SAMASTIPUR DIVISION

STATION WORKING RULE DIAGRAM
 MACL, STD-II® CLASS 'B'

SONBARSA
 KACHAHARI

SWRD NO.-

DSTE/W/SPJ/
 2004/RD/40

SR.DSTE/SPJ

DSTE/SPJ

JE/DRG

TO SUIT SIP NO. ECR/SIP/SPJ/406/2006 ALT-VIII