

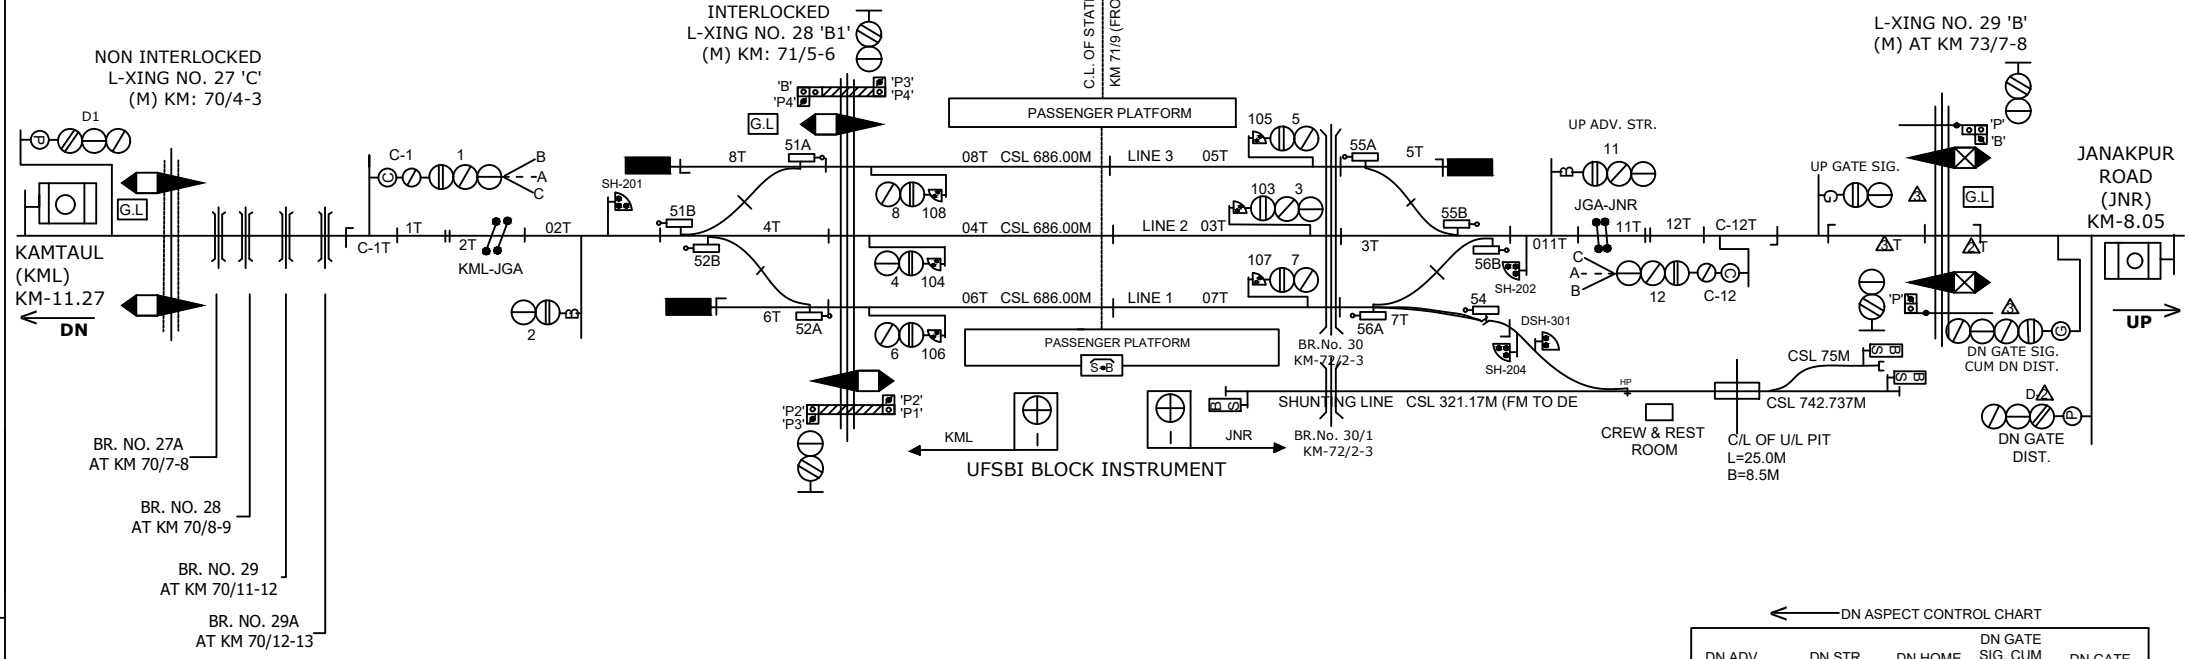


JOGIYARA STATION


tkfx; kjk LV's ku

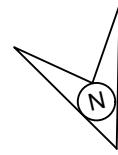

UP ASPECT CONTROL CHART →

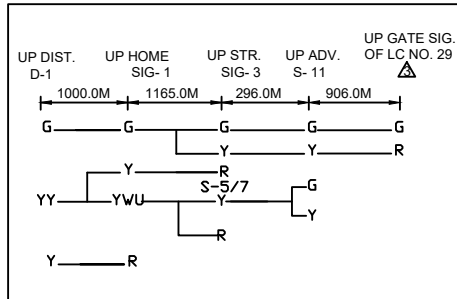

← DN ASPECT CONTROL CHART

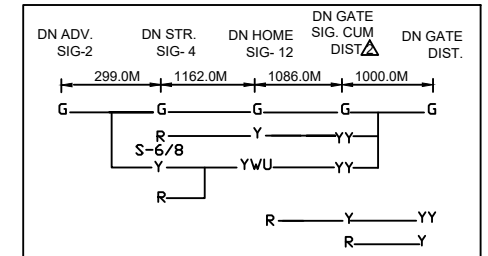

NOTE:- MAGNETO TELEPHONE PROVIDED BETWEEN PANEL ROOM & GATE NO. 25,26,27,28,29,30.

CLASS OF STATION : B
STD OF SIG & INTERLOCKING: STD-II

EAST CENTRAL RAILWAY
SAMASTIPUR DIVISION

STATION WORKING RULE DIAGRAM
MACL. STD-II, CLASS 'B'

JOGIYARA

SWRD NO.-
Sr.DSTE/SPJ
2020/RD/06

SR.DSTE/SPJ DSTE/SPJ JE/DRG TO SUIT SIP NO. ECR/SIP/SPJ-JGA/368/2022.ALT-II