



SEMRA STATION

PH-1I

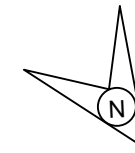

NEXT BLOCK STN. **Lejk LV's'ku**
 BAPUDHAM
 MOTIHARI (BMKI)
 AT KM 11.430 KM
 FROM SRA

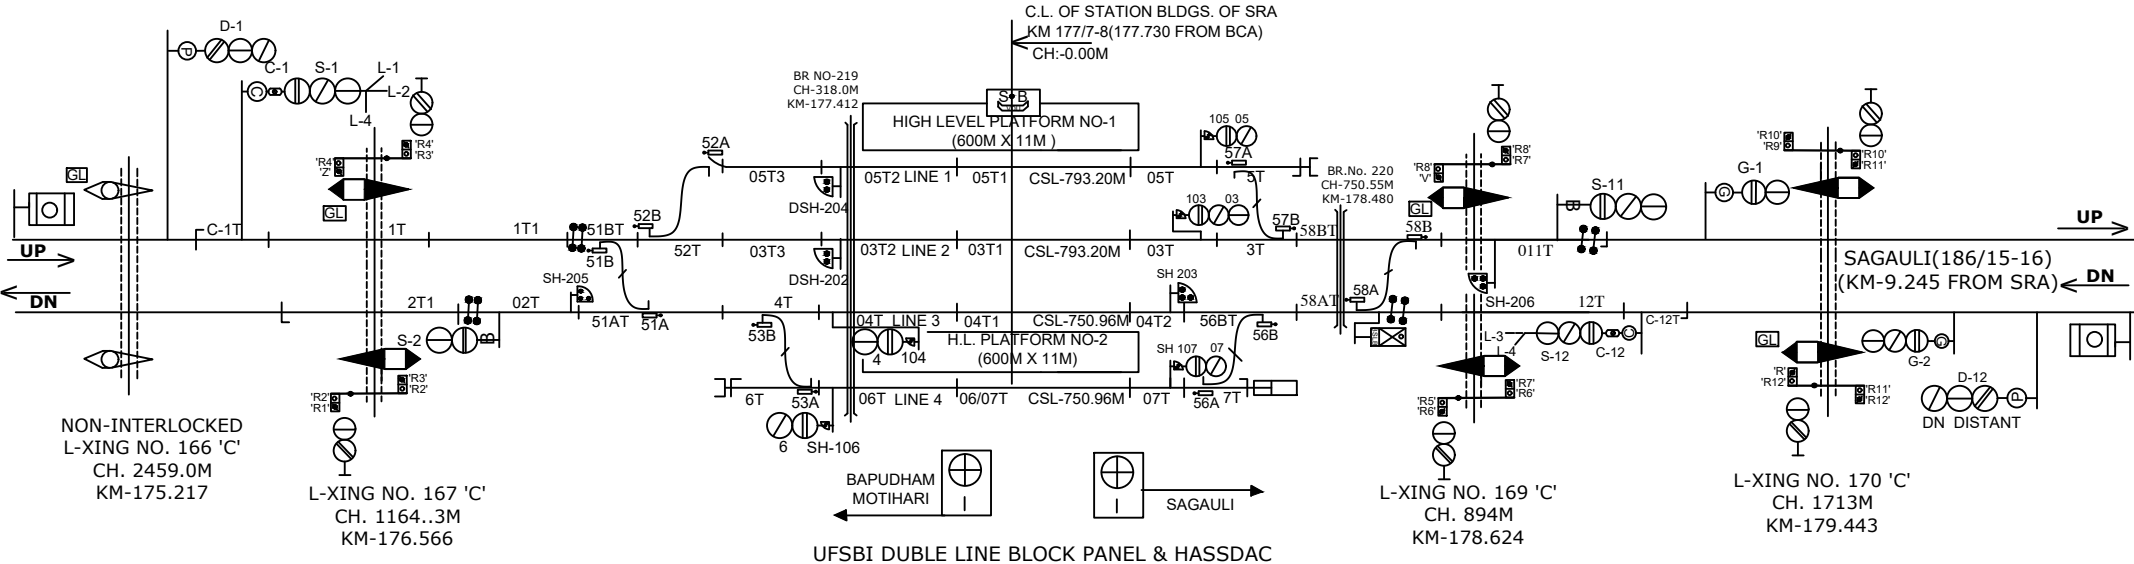



NON-INTERLOCKED
 L-XING NO. 166 'C'
 CH. 2459.0M
 KM-175.217

L-XING NO. 167 'C'
 CH. 1164.3M
 KM-176.566

L-XING NO. 169 'C'
 CH. 894M
 KM-178.624

L-XING NO. 170 'C'
 CH. 1713M
 KM-179.443

UFSBI DUBLE LINE BLOCK PANEL & HASSDAC

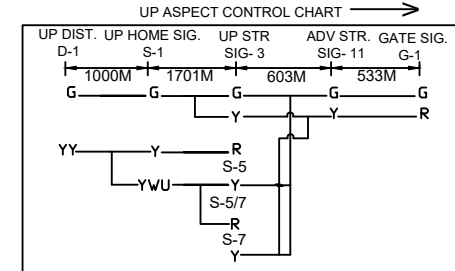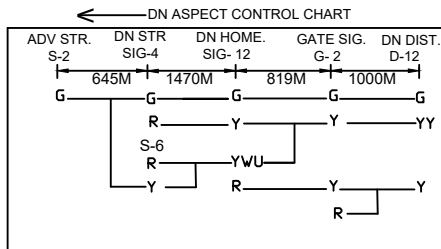

NOTE:-
 MAGNETO TELEPHONE CONNECTION PROVIDED WITH L.C NO.165'C', 166 'C' & 167'C', BETWEEN SRA-BMKI AND LC GATE NO.169 'C', 170 'C', 171 'C' & 172 'C' BETWEEN SRA - SGL.

CLASS OF STATION : B
 STD OF SIG & INTERLOCKING: STD-II®

EAST CENTRAL RAILWAY
 SAMASTIPUR DIVISION

ELECTRIC INTERLOCKING (E.I)
 STATION WORKING RULE DIAGRAM
 MACL, STD-II, CLASS 'B'

SEMRA
Lejk

SWRD NO.-

ECR/SWRD/SPJ-SRA/336/2023

SR.DSTE/SPJ DSTE/SPJ JE/DRG SUIT SIP NO. ECR/SIP/SPJ-SRA/336/2023, ALT-A3