


DN

NO - STABILING
OVER RUN LINE 120M

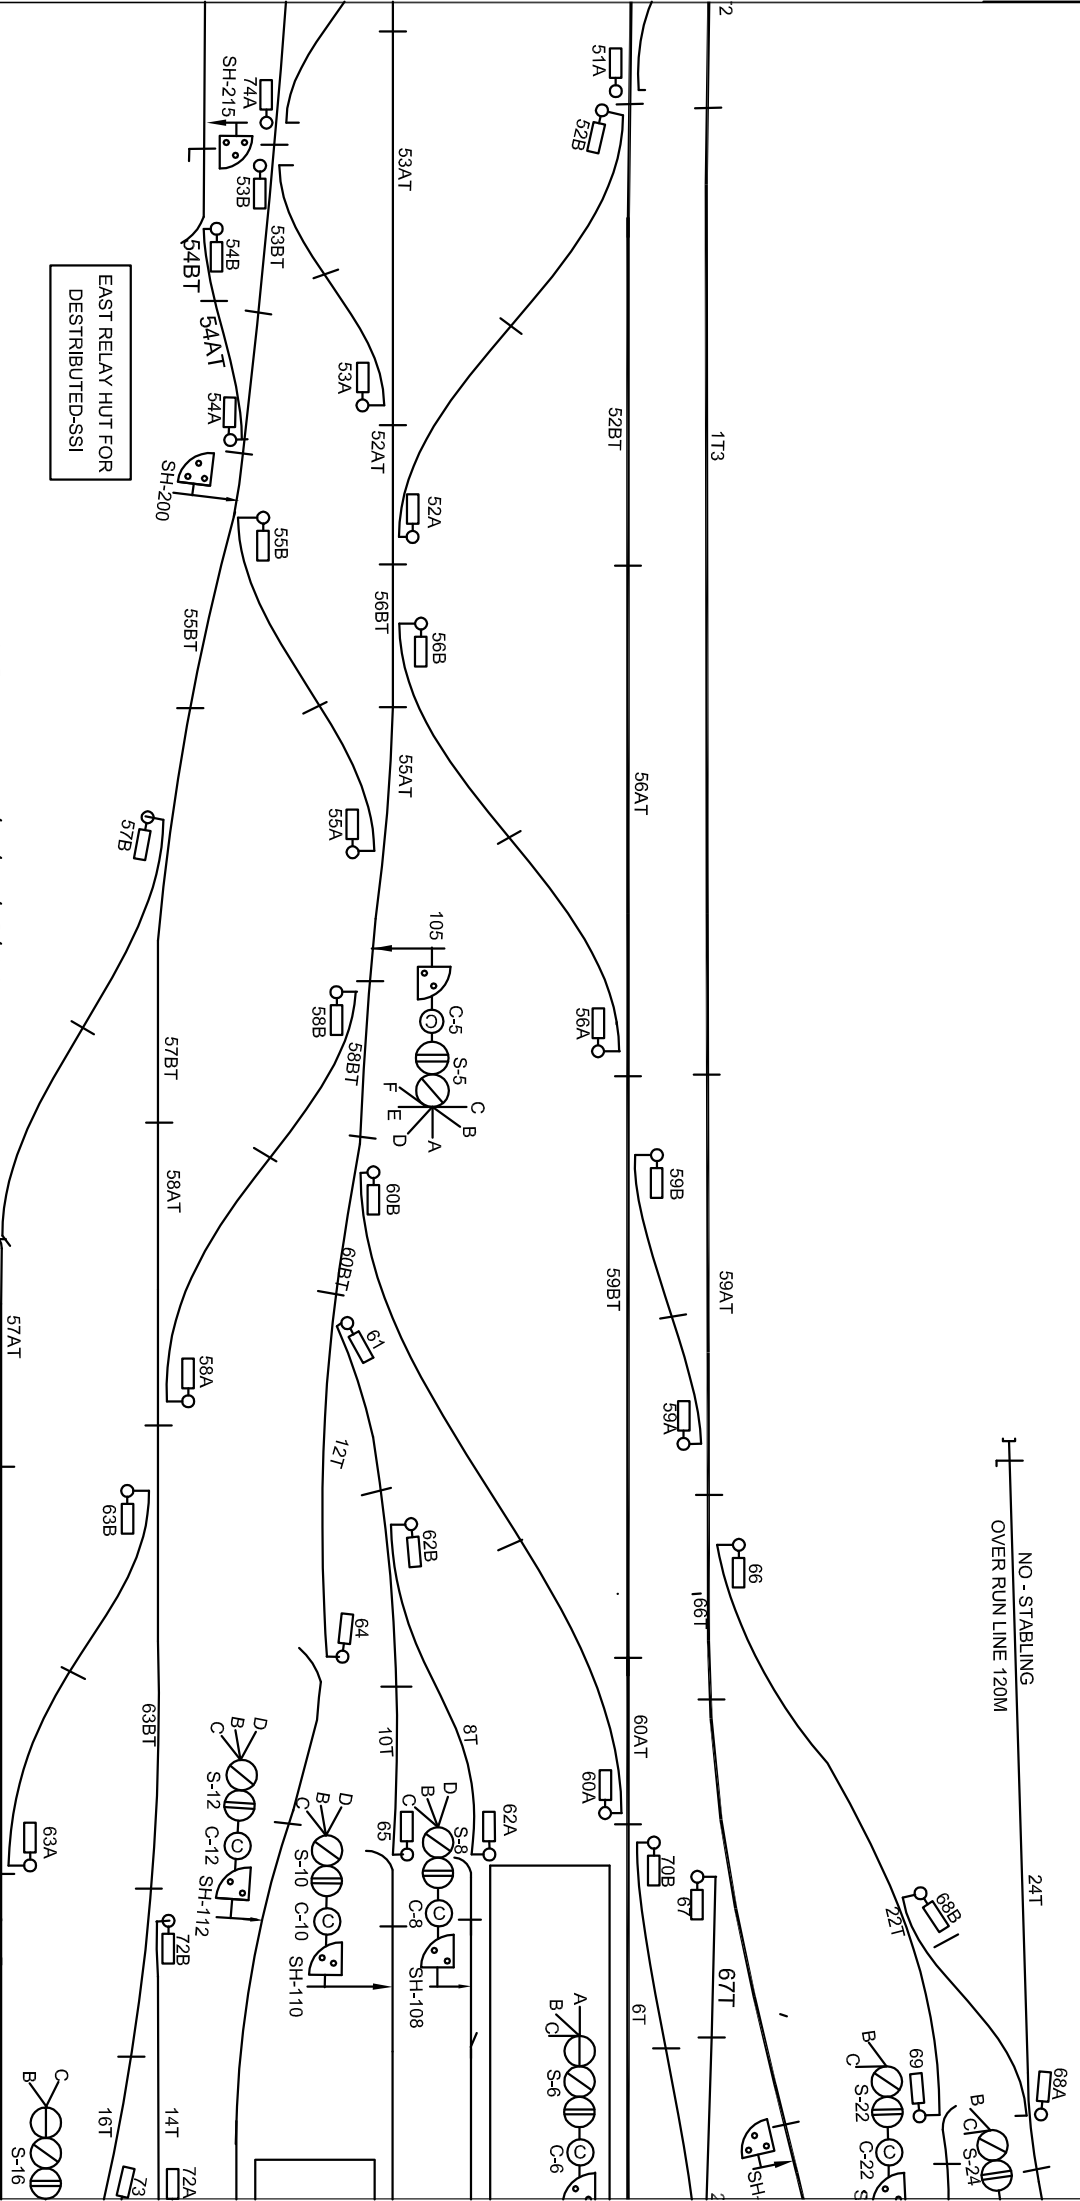

THIS SUIT SIP NO. - ECR/SIP/DNR/115/2018.

पूर्व मध्य रेलवे EAST CENTRAL RAILWAY DANAPUR DIVISION	(CHECKED)	(DRAWN)	CENTRAL PANEL (E.I.) SIGNAL INTERLOCKING PLAN MICO CLASS B, STD(M/N) (NOT TO SCALE)
	OSTE/DNR	SSE/ENG/DNR	

किऊल जं०
KIUL Jn.