


BAKHTIYARPUR LINK

UP →
← DN

TO PATNA
NEXT BLOCK STN BAKHTIYARPUR
(AT KM 4.382)


C/L OF STATION BUILDING OF BAKHTIYARPUR LINK CABIN AT KM 4.97.68.
CH: 3.600 KM FROM KARNAUTTI STN.
CH:0.00

TO HOWRAH(AT KM 489.25
NEXT BLOCK STN,ATHMALGOLA
(AT KM 8.348)

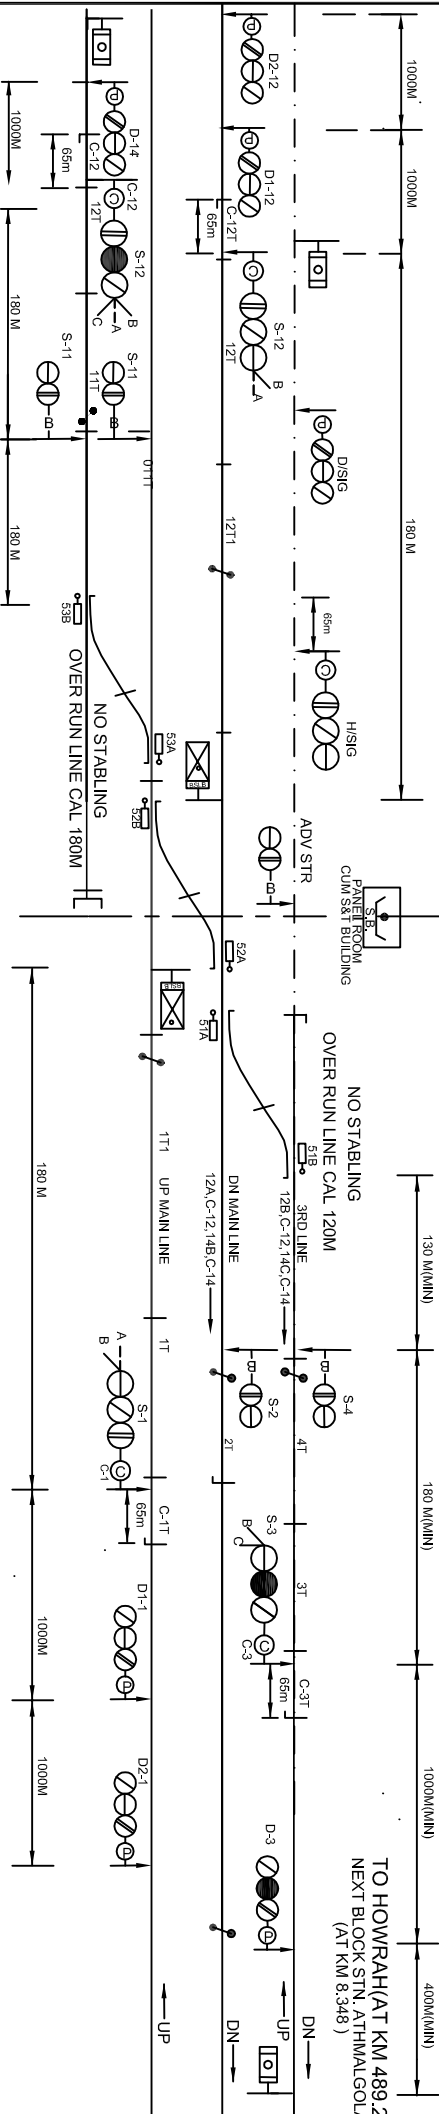

PANEL DETAILS:-
 MAIN SIGNAL BUTTONS : 1,2,3,4,11,12,13,14
 C-ON SIGNAL BUTTONS : C-1,C-3,C-12,C-14
 POINT BUTTONS : 51,52,53.
 CRANK HANDLE CONTROL BUTTONS : CH-1,CH-2,CH-3.

AT PANEL ROOM

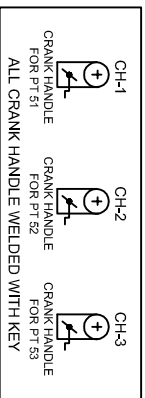

- NOTE:-**
1. ABSOLUTE BLOCK SYSTEM OF WORKING WITH KARNAUTI & ATHMALGOLA.
 2. ALL ANGLE OF X-ING ARE 1 IN 12 EXCEPT AS MENTIONED.
 3. CONTROL TELEPHONE PROVIDED AT PANEL ROOM.
 4. LED SIGNAL PROVIDED FOR ALL MAJL SIGNALS.
 5. THIS SIP HAS BEEN MADE IN CONNECTION WITH 3RD LINE.
 6. DOTTED LINE SHOW FUTURE WORK.
 7. UFSBI BLOCK PANEL WITH SSDAC WORKING BETWEEN BAKHTIYARPUR LINK CABIN - BKP & BAKHTIYARPUR LINK CABIN - ATHMALGOLA IN DOUBLE LINE.
 8. UFSBI BLOCK PANEL WITH SSDAC WORKING BETWEEN BAKHTIYARPUR LINK CABIN - KARNAUTI & BAKHTIYARPUR LINK CABIN - ATHMALGOLA IN SINGLE LINE.

E.C. RAILWAY		CENTRAL PANEL		BAKHTIYARPUR LINK		SR. NO. ML-20.	
DNR. DIVN.		SIGNAL INTERLOCKING PLAN		LINK		FCR/SIP/DNR/510/2014	
SRS/DSE/TECHR/DNR	DSE/TECHR/DNR	MAJL, STD-II(R), CLASS-'B'		LINK		ALT-III	
SRS/DSE/TECHR/DNR	SRS/DSE/TECHR/DNR						