


# DANAPUR RRI (DNR)

CL OF L. X-ING NO. 36. B1 CLASS MANNED  
 TAT KM 555/3-5  
 (AT KM 555.11) CH. 1860.07M

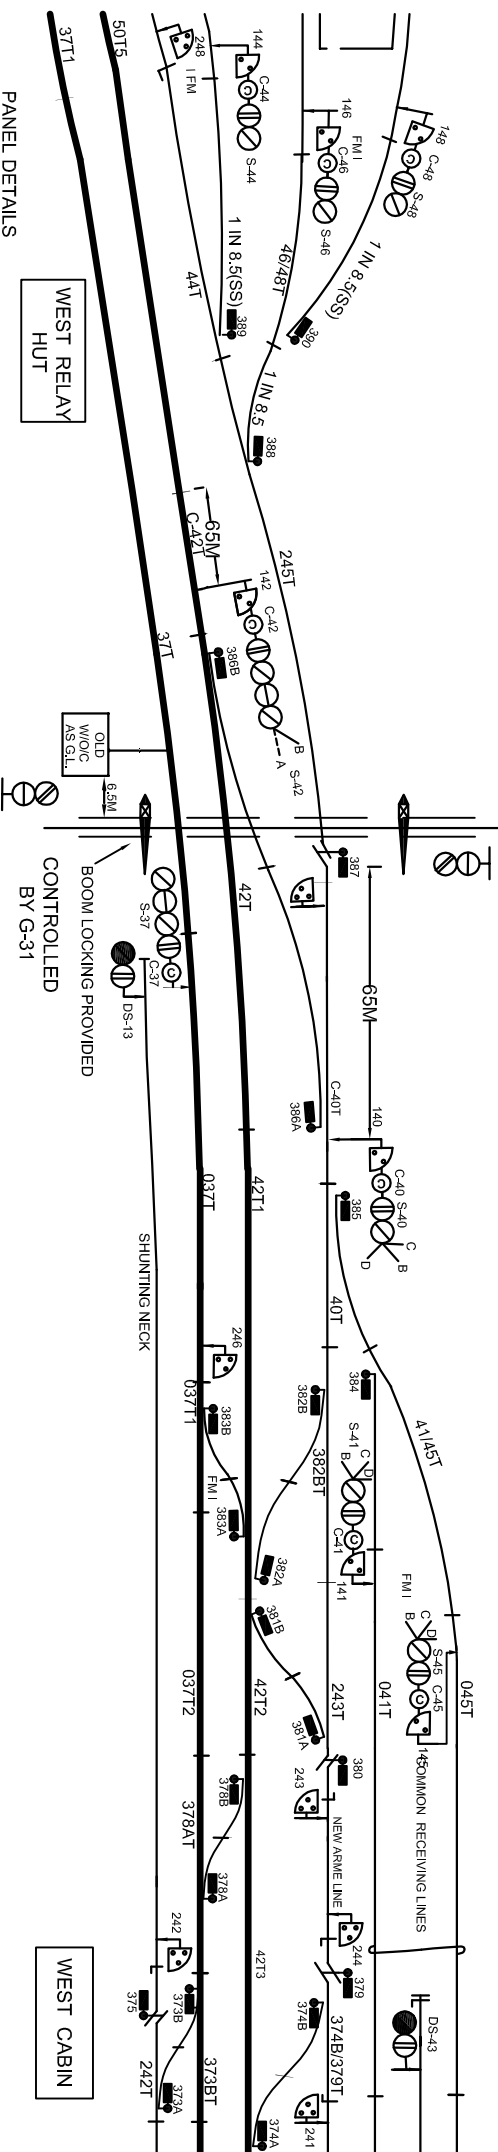

**PANEL DETAILS**

- MAIN SIGNAL BUTTONS
- CALLING - ON SIGNAL BUTTONS
- SHUNT SIGNAL CONTROL BUTTONS
- POINT BUTTONS
- CRANK HANDLE CONTROL BUTTONS
- L.C. CONTROL BUTTONS
- SPARE MAIN SIGNAL BUTTONS
- SPARE SHUNT SIGNAL BUTTONS
- SPARE POINT BUTTONS
- SPARE CH HANDLE BUTTONS

- 1, 2, 3, 4, 5, 6, 7, 8, 10, 11, 12, 13, 14, 15, 16, 17, 18, 19, 20, 21, 22, 23, 24, 25, 26, 27, 28, 30, 32, 33, 34, 35, 37, 40, 41, 42, 44, 45, 46, 47, 48, 49, 50, 51, 53,
- C-1, C-3, C-5, C-6, C-7, C-8, C-10, C-11, C-12, C-13, C-14, C-15, C-16, C-17, C-18, C-19, C-20, C-21, C-22, C-23, C-24, C-25, C-26, C-27, C-28, C-30,
- C-32, C-33, C-34, C-35, C-37, C-40, C-41, C-42, C-44, C-45, C-46, C-47, C-48, C-49, C-50, C-51,
- 105, 106, 107, 108, 109, 110, 111, 112, 113, 114, 115, 116, 117, 118, 119, 120, 121, 122, 123, 124, 125, 126, 127, 128, 130,
- 132, 133, 134, 135, 137, 140, 141, 142, 143, 144, 145, 146, 147, 148, 149, 151,
- 201, 202, 203, 204, 205, 206, 207, 208, 209, 210, 211, 213, 214, 216, 217, 218, 219, 220, 221, 222, 224, 225, 226, 227, 228, 229, 230, 231,
- 232, 233, 234, 235, 236, 237, 238, 239, 241, 242, 243, 244, 245, 246, 248, 250,
- 301, 302, 303, 304, 305, 306, 308, 309, 310, 311, 312, 313, 314, 315, 316, 317, 318, 319, 321, 322, 323, 324, 326, 327, 328, 329, 330,
- 331, 333, 334, 336, 337, 338, 339, 340, 341, 342, 343, 344, 345, 346, 349, 350, 351, 352, 353, 354, 355, 356, 357, 360, 361, 363,
- 364, 365, 366, 367, 368, 369, 370, 371, 372, 373, 374, 375, 378, 379, 380, 381, 382, 383, 384, 385, 386, 387, 388, 389, 390, 392, 393, 394, 395,
- CH1, CH2, CH3, CH4, CH5, CH6, CH7, CH8, CH9, CH10, CH12, CH13, CH14, CH16, CH17, CH19, CH20, CH21, CH22, CH23, CH24, CH25,
- CH26, CH27, CH28, CH30, CH31, CH32, CH33, CH34, CH35, CH36, CH37, CH38, CH39, CH40, CH41, CH43, CH44, CH45,
- G-31,
- 29, 31, 36, 38, 39, 43
- 223, 240, 247, 249, 251
- 320, 325, 325, 347, 358, 359, 362, 376, 377, 391,
- CH-11, CH-29, CH-42.

EAST CENTRAL RAILWAY		SIGNALING PLAN		CENTRAL PANEL (RRI)		DANAPUR (DNR)		SR. NO. ML-33D	
DANAPUR DIVISION		SIGNALING PLAN		CENTRAL PANEL (RRI)		DANAPUR (DNR)		ECR/SIP/DNR/092/2016 ALT-IV	
SHASTI TEJENDR	DISTEJENDR	SBERJENDR	MAJL. STDJ(R)	CLASS-B					