
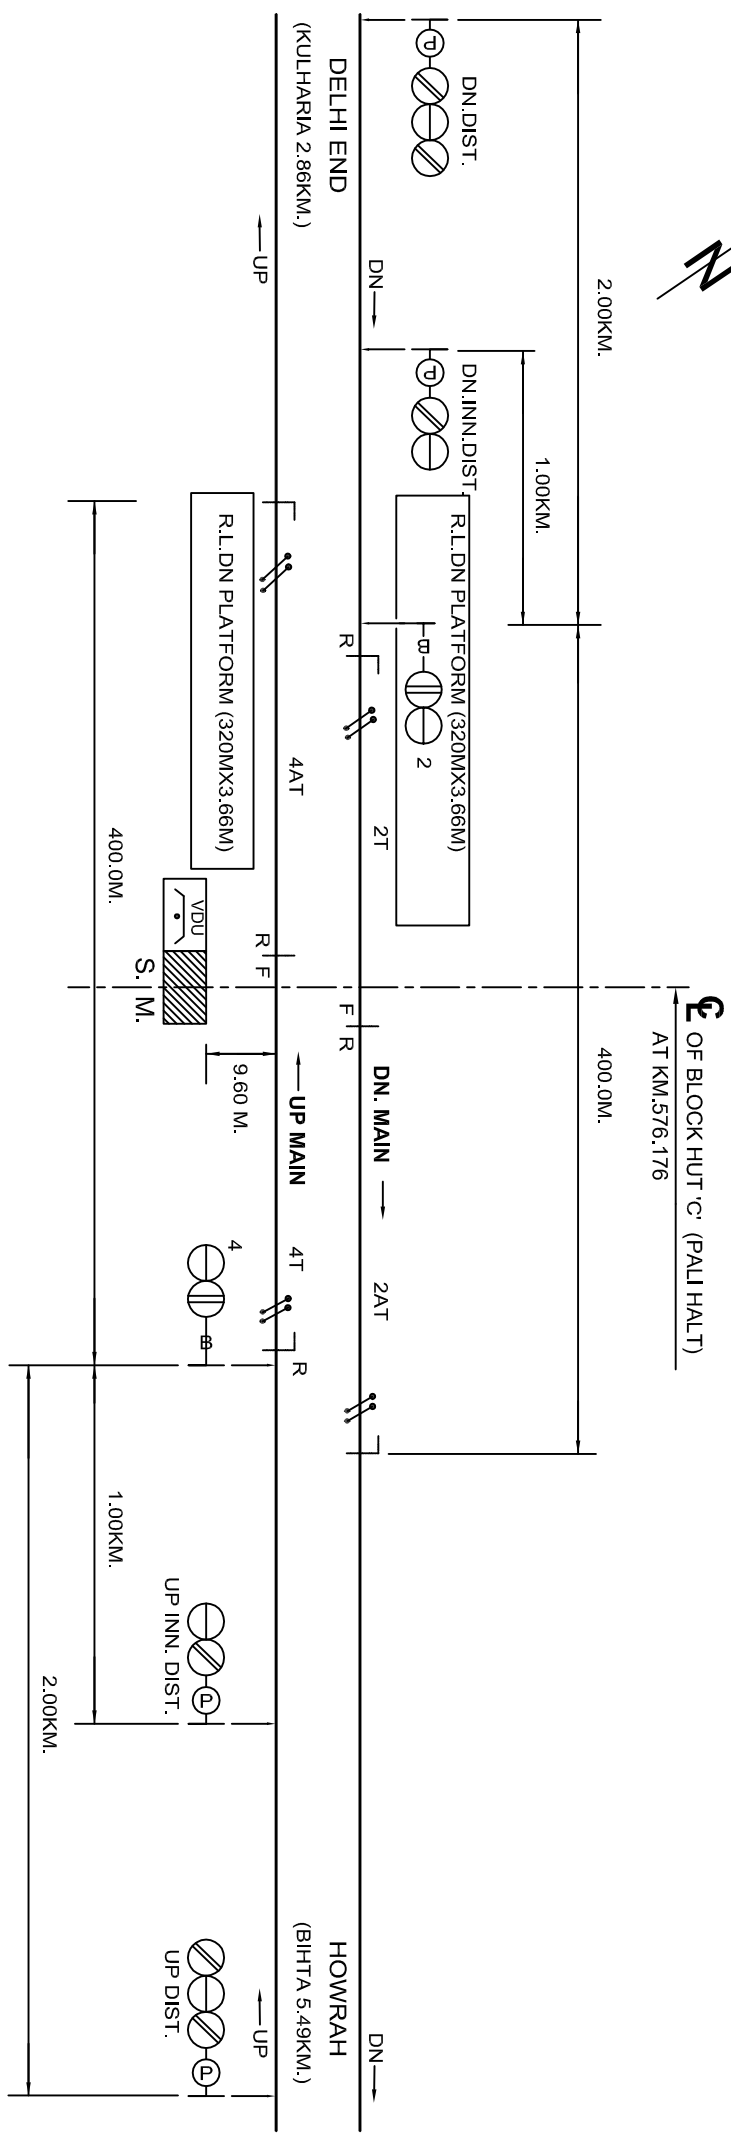


**BLOCK HUT 'C' (BHC)**

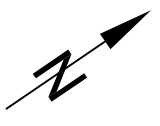

PANEL DETAILS:-  
MAIN SIGNAL BUTTONS:-2,4

- NOTES:-**
1. ABSOLUTE SYSTEM OF WORKING WITH BIHTA & KULHARIA.
  2. CONTROL TELEPHONE PROVIDED AT S.M.'S OFFICE.
  3. UFSBI BLOCK PANEL WITH HASSDAC PROVIDED BETWEEN BLOCK HUT 'C' - BIHTA.
  4. UFSBI BLOCK PANEL WITH HASSDAC PROVIDED BETWEEN BLOCK HUT 'C' - KULHARIA.
  5. DUAL VDU (ONE STANDBY) PROVIDED FOR PANEL OPERATION IN LIEU OF CONTROL CUM INDICATION PANEL.

EAST CENTRAL RAILWAY DANAPUR DIVISION	SRDSTERGDNR	DST/TERGDNR	SSE/ORGDNR	SIGNALLING PLAN MACL. STD-II (C) CLASS-C1	<b>BLOCK HUT 'C' (BHC)</b>	SR. NO. ML-36. ECR/SIP/DNR/089/2011 ALT-IV.
--	-------------	-------------	------------	--	----------------------------	---