


ISLAMPUR (IPR)

C OF ISLAMPUR STN BUILDING

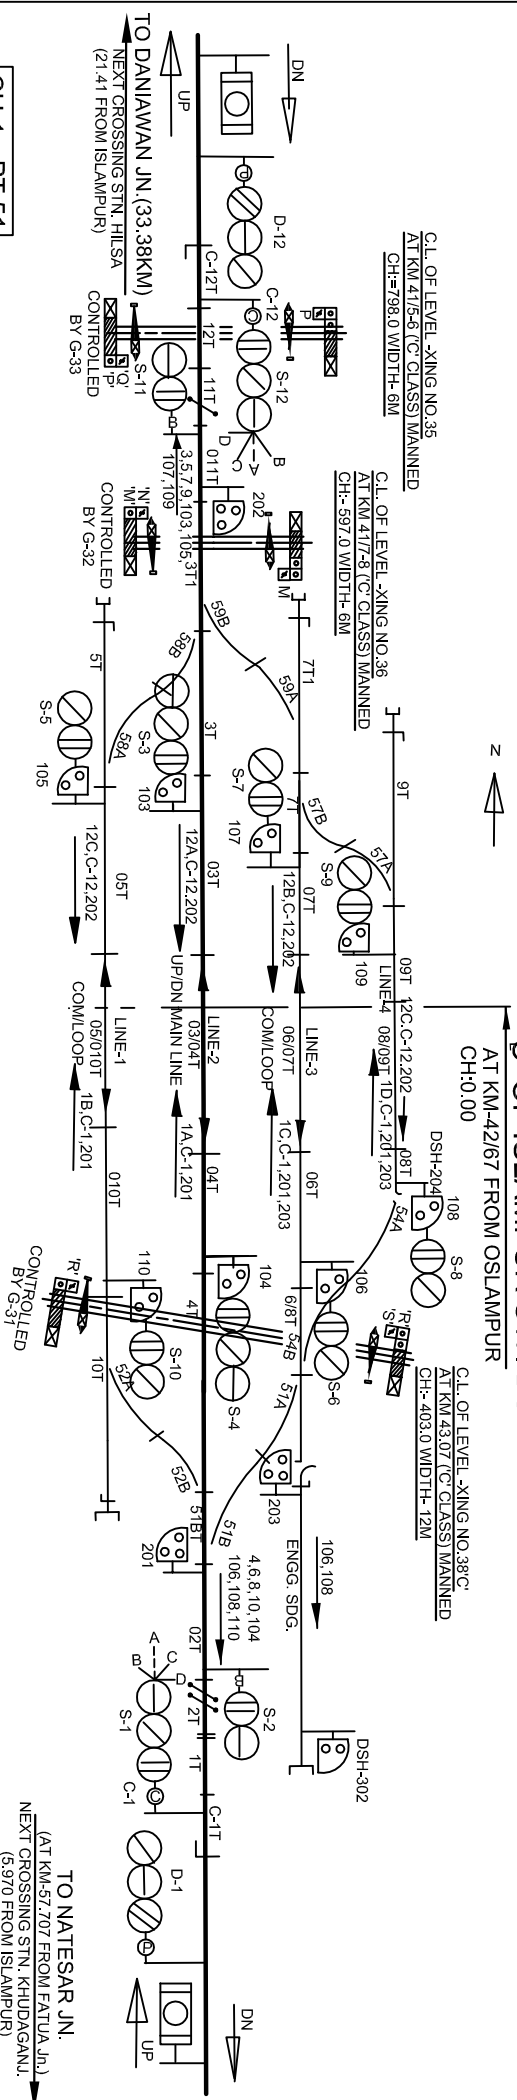

- CH-1 - PT 51
- CH-2 - PT 52
- CH-3 - PT 53
- CH-4 - PT 54
- CH-7 - PT 57
- CH-8 - PT 58
- CH-9 - PT 59

ISLAMPUR STATION
 MACL CLASS-B, STD-II(R)
 SIP NO.- ECR/SIP/DNR/505/2016, AI-I