



POTHAHI (PET)

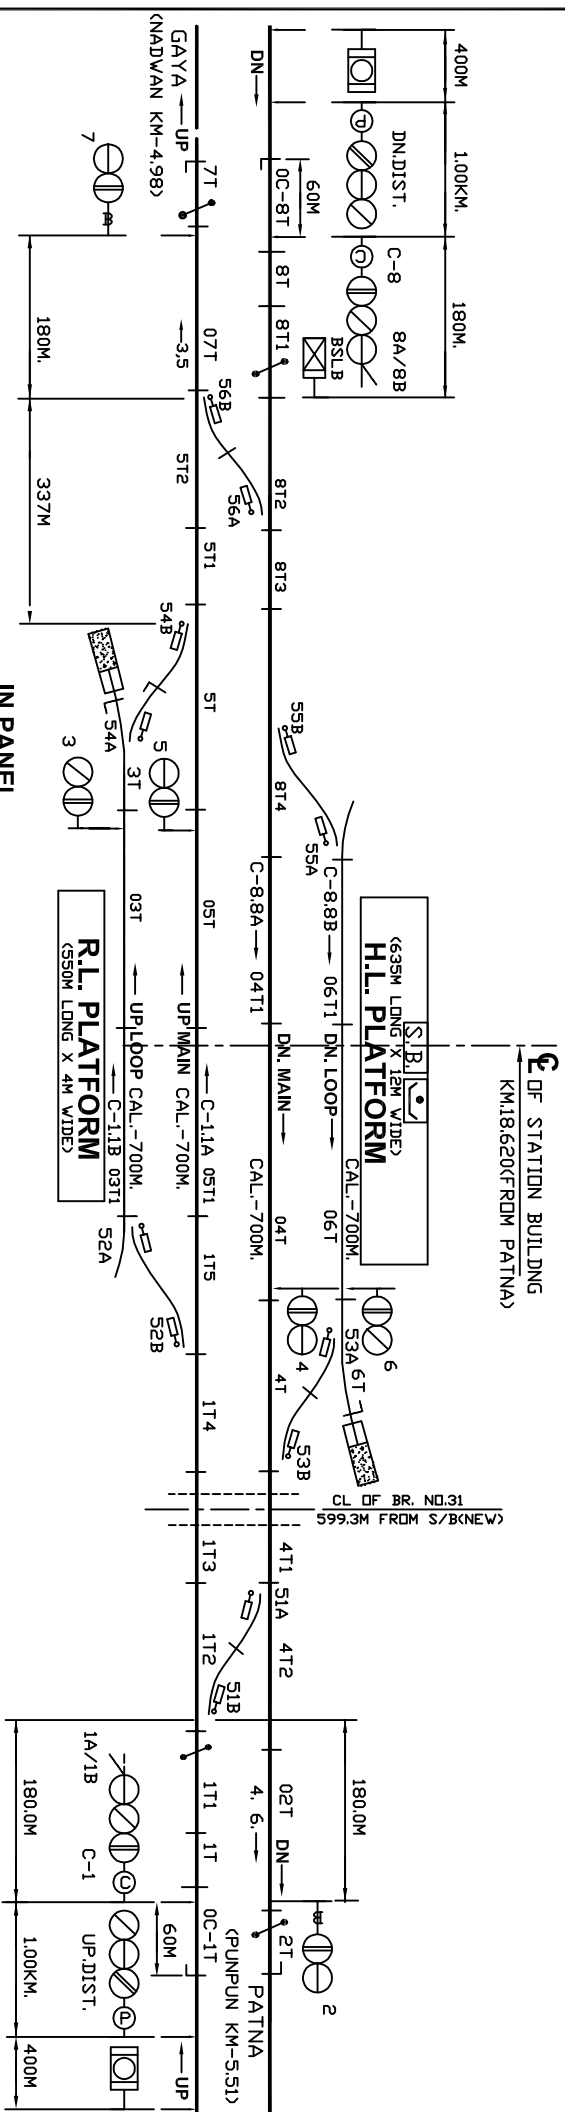

IN PANEL

MAIN SIGNAL BUTTONS: - 1,2,3,4,5,6,7,8,
 CALLING-DN-SIGNAL BUTTONS: - C-1,C-8
 POINTS CONTROL BUTTONS: - 51,52,53,54,55,56,
 CRANK HANDLE CONTROL BUTTONS: - CH1,CH2,CH3,CH4,CH5,CH6.

AT PANEL ROOM

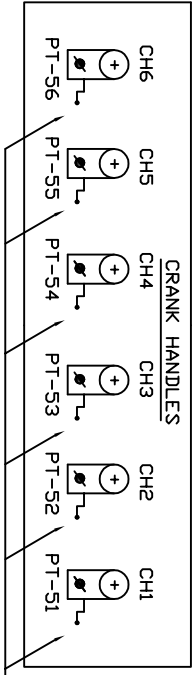

CRANK HANDLE
 WELDED WITH KEY

- NOTE:-**
1. ABSOLUTE BLOCK SYSTEM OF WORKING WITH NADWAN & PUNPUN.
 2. ALL ANGLE OF X-ING ARE INDICATED.
 3. TELEPHONE CONNECTION:-
 - i) ONL TELEPHONE CONNECTE WITH SMS OFFICE.
 - ii) MAGNETO TELEPHONE CONNECTED WITH SM, PICABIN, SLH & NLH.
 4. LED/LIT LAMP PROVIDED FOR ALL SIGNALS.
 5. UFSBI BLOCK PANEL WITH SSDAC WORKING BETWEEN POTHAHI- PUNPUN.
 6. UFSBI BLOCK PANEL WITH SSDAC WORKING BETWEEN POTHAHI- NADWAN.

E.C. RAILWAY			
DNR. DIVN.	SR.DISTE/ECR/DNR	ASTE/ECR/DNR	SSE/BRG/DNR
	PANEL SIGNALING PLAN		
	MAQL, STD-II(KR), CLASS-'B'		
POTHAHI (PET)			
	SR. NO. PG-3.		
	ECR/SIP/DNR/290		
	ALT IV.		