

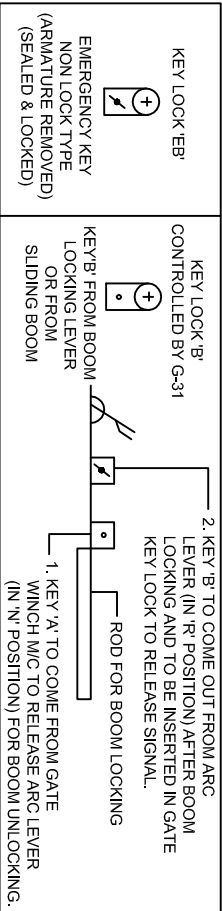


# TAREGNA (TEA)

LEVEL 'X'ING NO. 21B  
'B' CLASS(MANNED)  
AT KM. 29/12-13  
AT 389M FROM S.B.

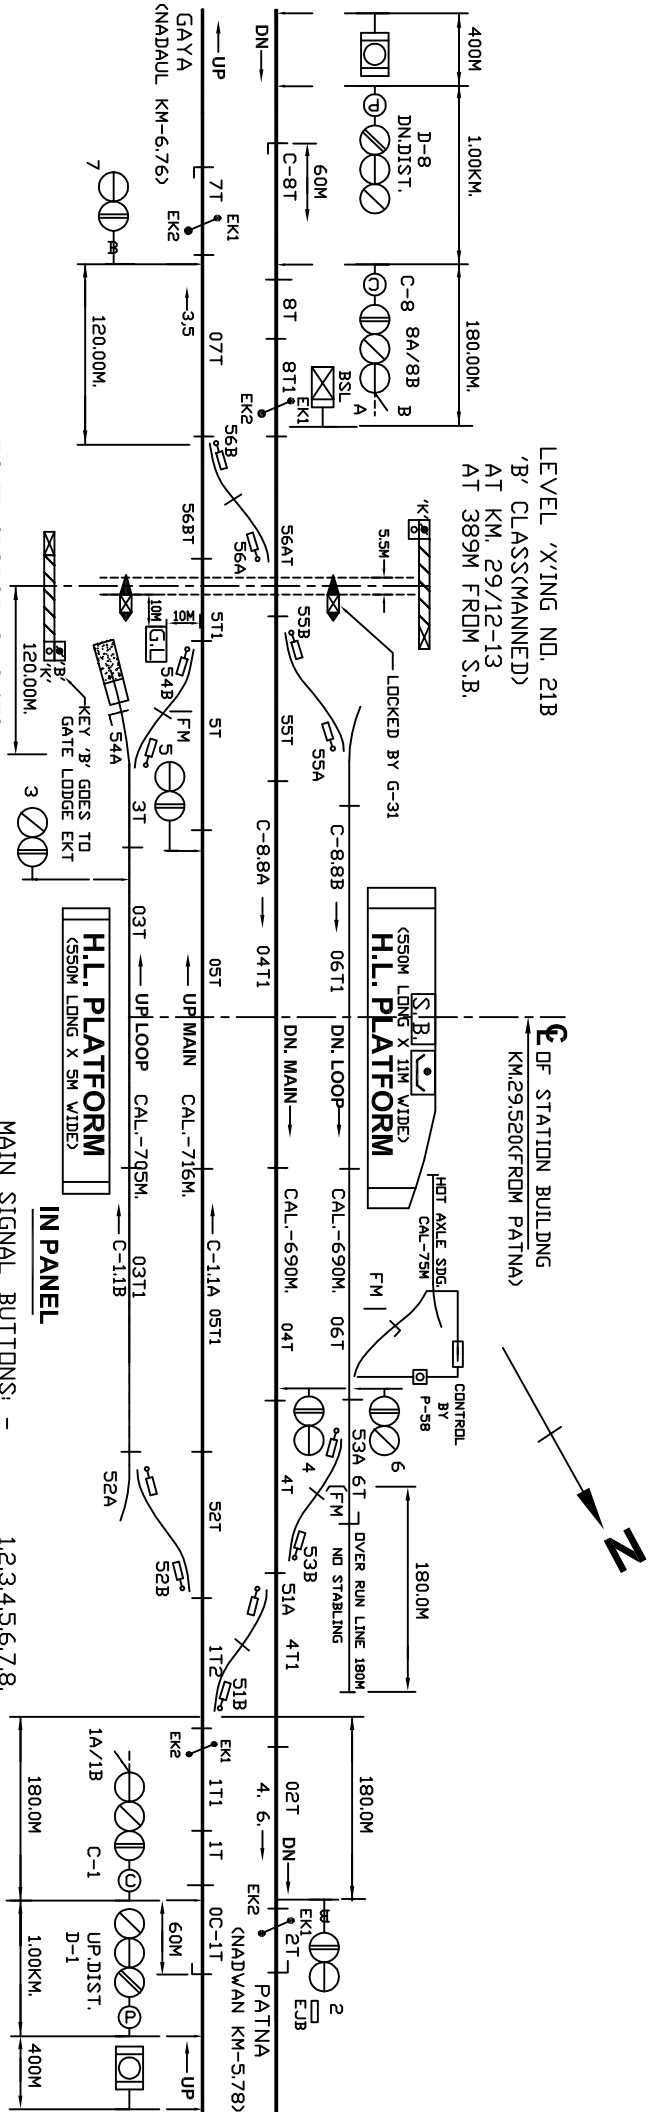

**MAIN SIGNAL BUTTONS:** - 1,2,3,4,5,6,7,8;  
**CALLING-DN-SIGNAL BUTTONS:** - C-1,C-8  
**POINT'S CONTROL BUTTONS:** - 51,52,53,54,55,56,  
**CRANK HANDLE CONTROL BUTTONS:** - CH1,CH2,CH3,CH4,CH5,CH6,  
**GATE CONTROL BUTTON:** - G-31  
**KEY LOCK POINT CONTROL BUTTON:** - P-58;

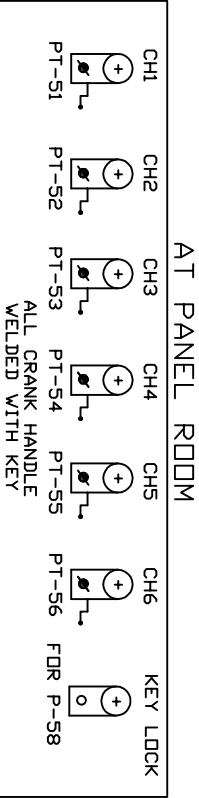

- NOTE:-**
1. ABSOLUTE BLOCK SYSTEM OF WORKING WITH NADDAUL & NADWAN.
  2. ALL ANGLE OF X'ING ARE 1 IN 12 OTHERWISE INDICATED.
  3. TELEPHONE CONNECTION-  
I) CNL TELEPHONE CONNECTION WITH S.M.'S OFFICE & PANEL ROOM.  
II) MAGNETO TELEPHONE CONNECTED WITH PANEL ROOM & L.C. GATE NO. 20 SP/L & 21 SP/L.
  4. LED LIT LAMP PROVIDED FOR ALL SIGNALS.
  5. SLIDING BOOM PROVIDED AT LG GATE NO. 21 SP/L AT KM 29/31-33
  6. UFSBI BLOCK PANEL WITH SSDAC WORKING BETWEEN TAREGNA-NADWAN.
  7. UFSBI BLOCK PANEL WITH BPAC(HSSDAC)WORKING BETWEEN TAREGNA-NADDAUL.

<b>E.C. RAILWAY</b>		<b>PANEL SIGNALING PLAN</b>		<b>TAREGNA (TEA)</b>		<b>SR. NO. PG-5.</b>	
<b>DNR. DIVN.</b>	SR. DISTE./EGR./DNR	ASTE./EGR./DNR	SSP./DNRG./DNR	MACL, STD-11CR, CLASS-'B'	<b>TAREGNA (TEA)</b>	EGR./SIP/DNR/292/2009	ALT-III