


KHERAUNDH

UP DN
 C OF KHERAUNDH STATION BUILDING
 AT KM-22.825 (FROM T/A)
 CH:0.00

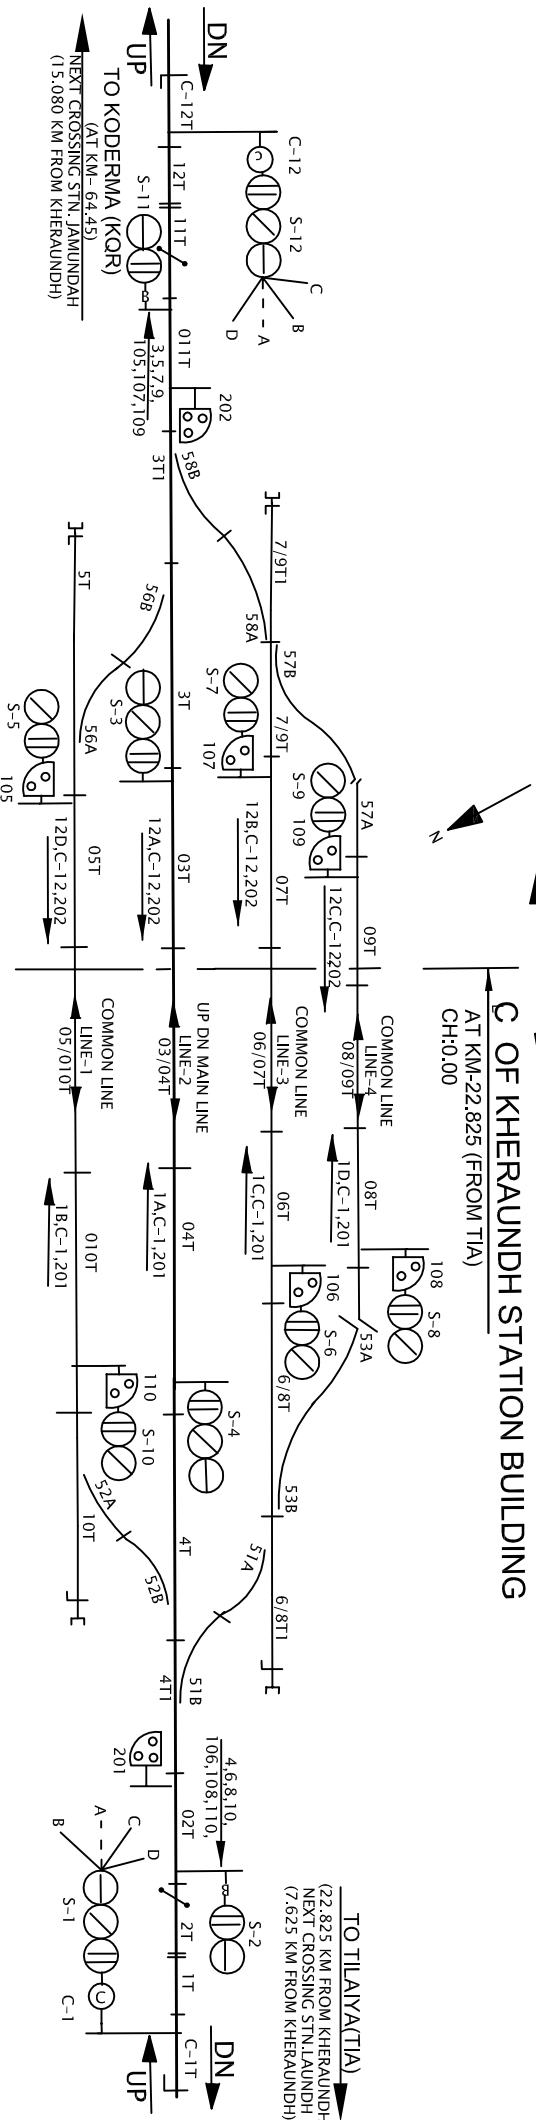

CH-1	-PT	51
CH-2	-PT	52
CH-3	-PT	53
CH-6	-PT	56
CH-7	-PT	57
CH-8	-PT	58

PANEL DETAILS:-
 MAIN SIGNAL BUTTONS 1,2,3,4,5,6,7,8,9,10,11,12.
 CALLING - ON SIGNAL BUTTONS C-1,C-12.
 POINT BUTTONS 51,52,53,56,57,58.
 CRANK HANDLE CONTROL BUTTONS CH-1,CH-2,CH-3,CH-6,CH-7,CH-8.
 SHUNT SIGNAL BUTTONS 105,106,107,108,109,110,201,202.

KHERAUNDH STATION.
 MAQL, CLASS-B, STD-II(R)
 SIP NO.- ECR/SIP/DNR/525/2016