
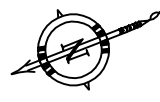


राजस्थान

IO SUIT SIG.PLAN NO. ECR/SIP/MGS/002/2006
 IO SUIT SWRD NO. SG/W//MGS/WRD/20-94

CENTRAL PANEL

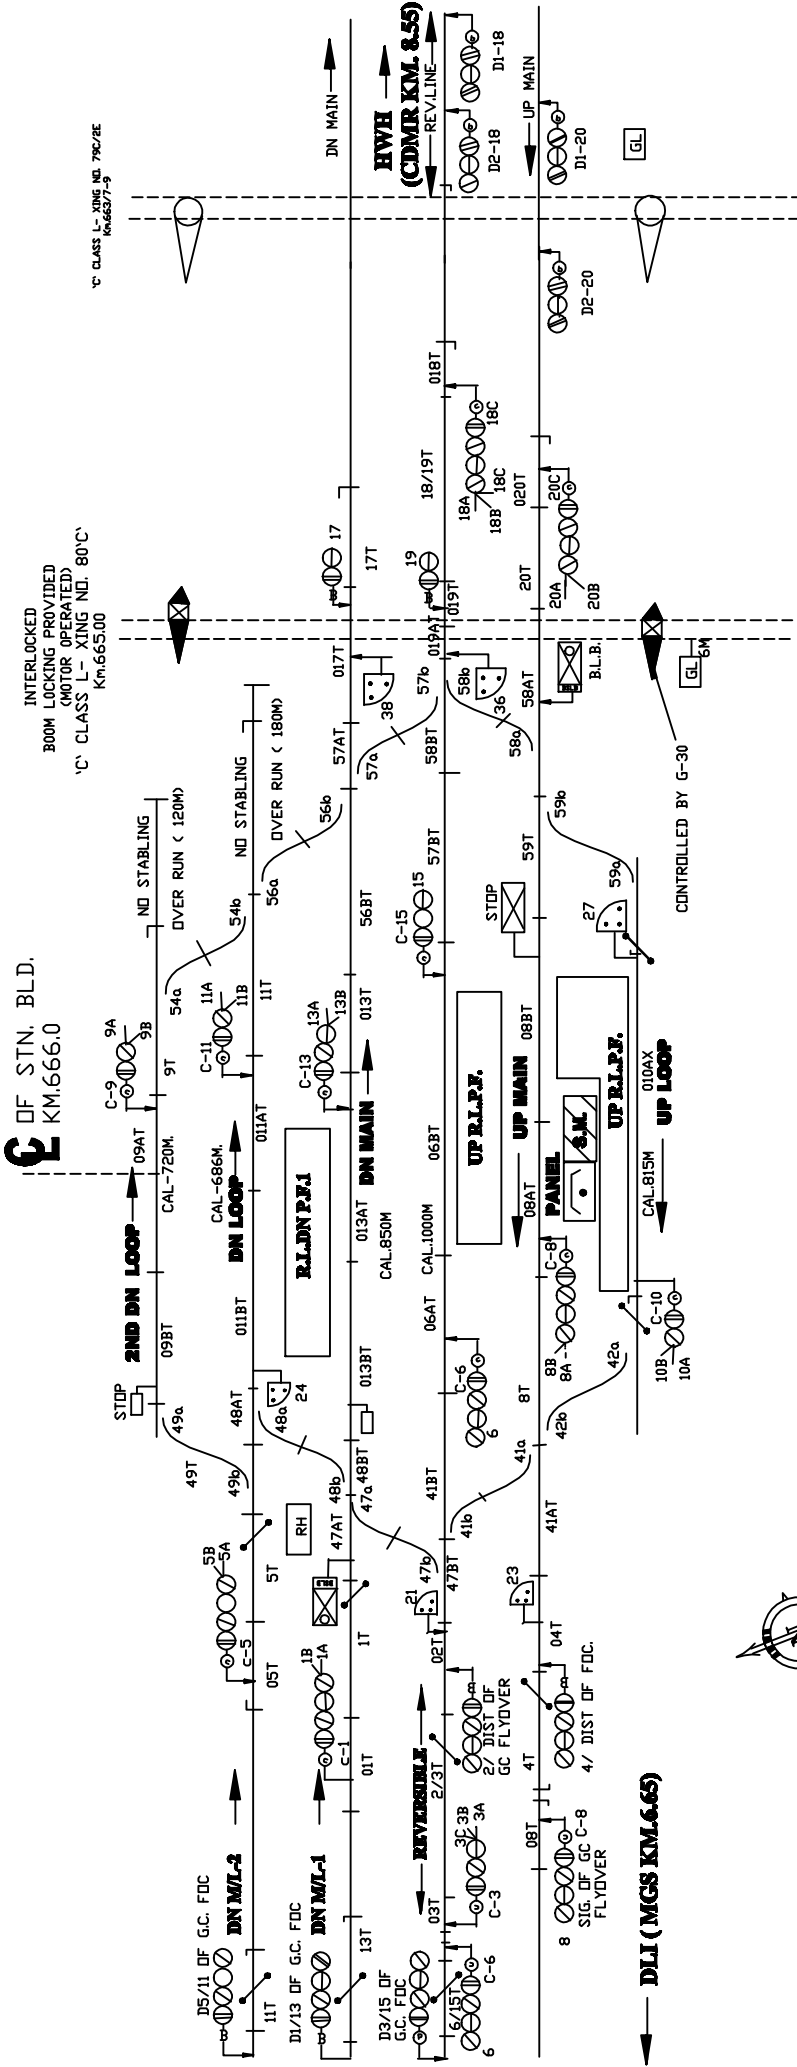

<p>DRG. No. SG/MGS/ SK/53-2000 SH. No. 232</p>	
<p>GANJKHWAJA MGS. DIV.</p>	
<p>PREPARED BY</p>	<p>ASTE/MGS</p>
<p>S.K.GUPTA</p>	<p>SE/D&D</p>