


चन्दौली मझवार

TO SUIT SIG.PLAN NO. ECR/SIP/MGS/003/2005

SWRD NO.12-96/ DSTE/CON/MGS.

CENTRAL PANEL

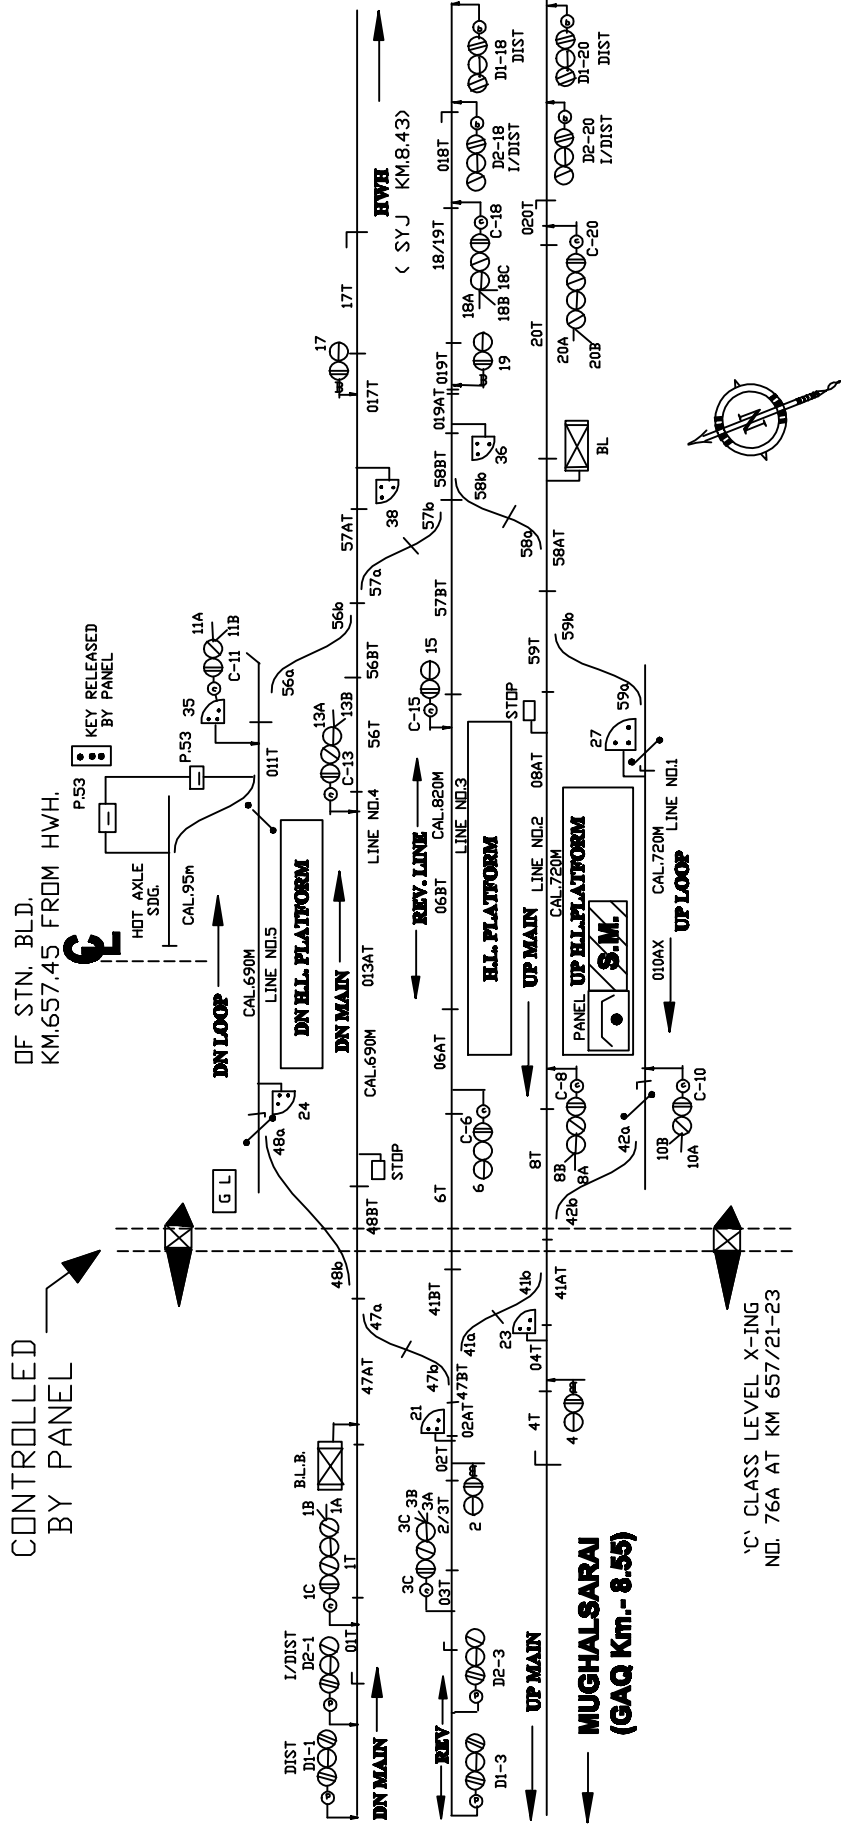

DRG. No. SG/MGS/
SK/53-2000
SH. No. 3/32

**CHANDAULI MAJHWAR
MGS. DIV.**

PREPARED BY	
MANIK GHOSH	SE/D&D
ASTE/MGS	