

दुर्गावती


TD SUIT I.Y.D. NO. ECR/SIP/MGS/007
SWRD NO.03-2003/ DSTE/W/MGS.

CENTRAL PANEL

OF STN. BLD.
KM.629.20
FROM HWH

CONTROLLED BY G-31
(BOOM LOCKING PROVIDED)

L-XING GATENDI. 63/C/3E
AT KM 628.216

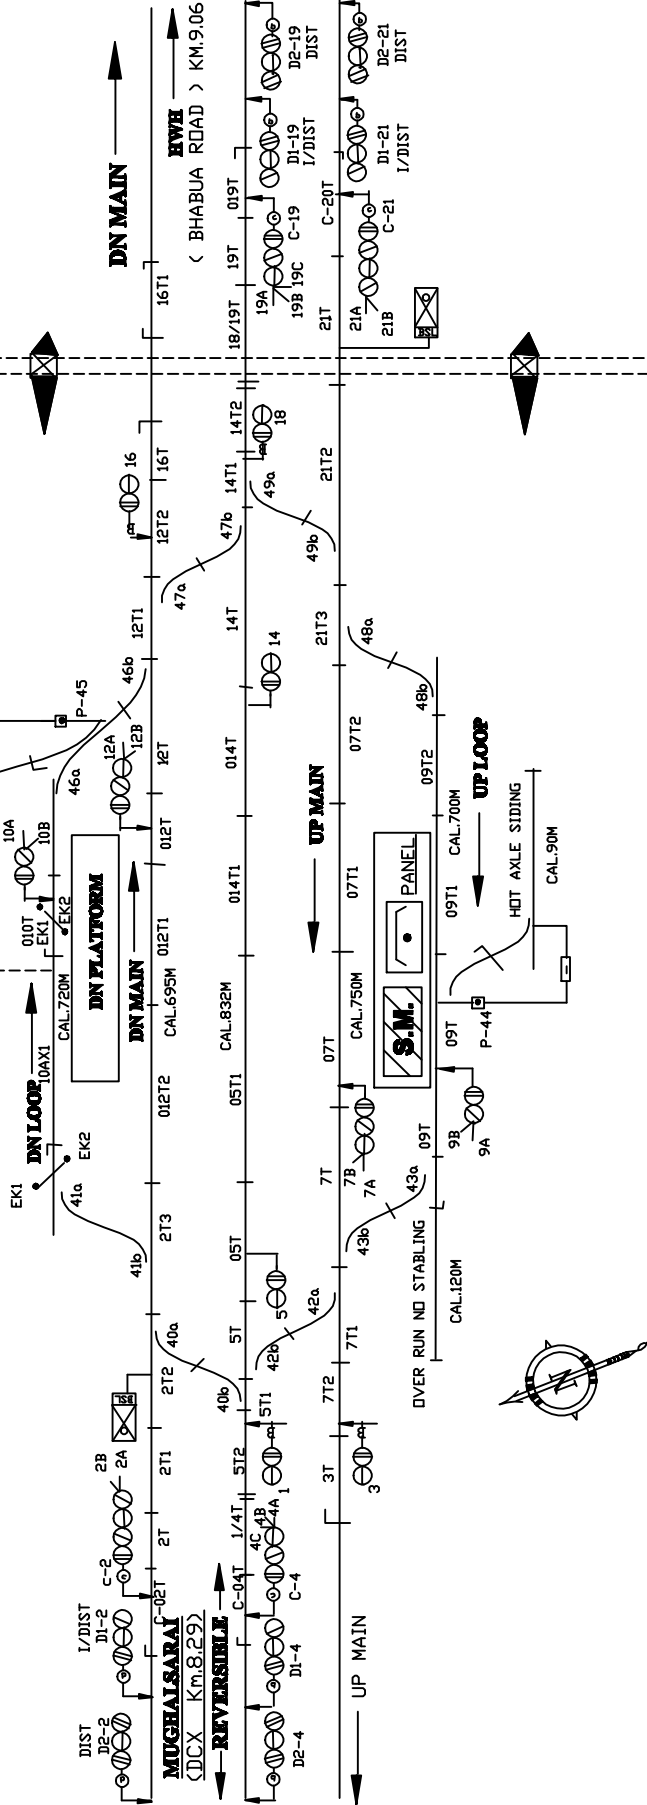

DRG. No. SG/MGS/
SK/56-2003
SH. No. 7/32

**DURGAUTI
MGS. DIV.**

PREPARED BY		ASTE/ MGS
S. K. GUPTA	SE/ D&D	