
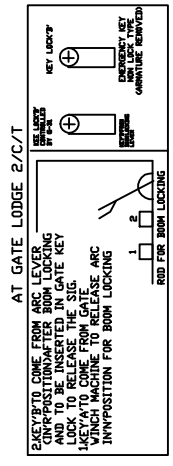


जपला

TO SIP NO. ECR/SIP/MGS/199/2008
 TO SUIT SWRD NO. DSTE/W/MGS/06-2008

CENTER PANAL

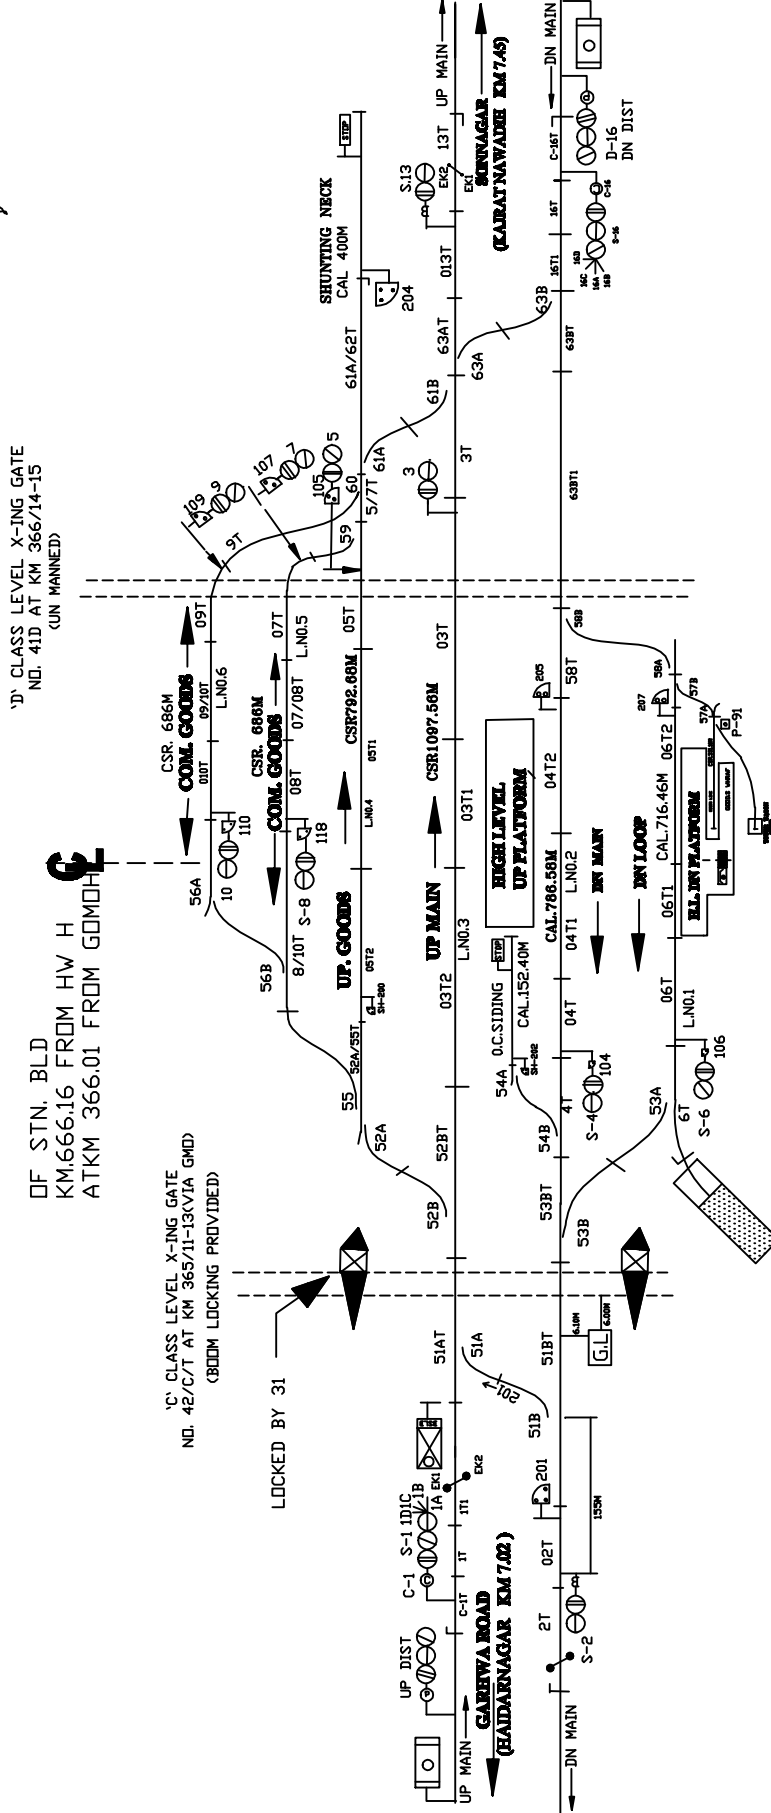

PREPARED BY	SE/D&D	ASTE/MGS	JAPLA MGS. DIV.	DRG. No. SG/MGS/ SK/54-2000 SH. No. 7/14
S.K.GUPTA				