

# मुठानी



TO SUIT I.Y.D. NO. ST 07329/331 ALT-I  
 SWRD NO.0 20-2002/ DSTE/CON/MGS.

## CENTRAL PANEL

OF STN. BLD.  
 KM.614.70  
 FROM HWH

L-XING GATEND. 58/C-2T  
 AT KM 615/5-7

CONTROLLED  
 BY G-20  
 ( BOOM LOCKING PROVIDED)

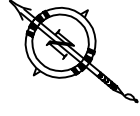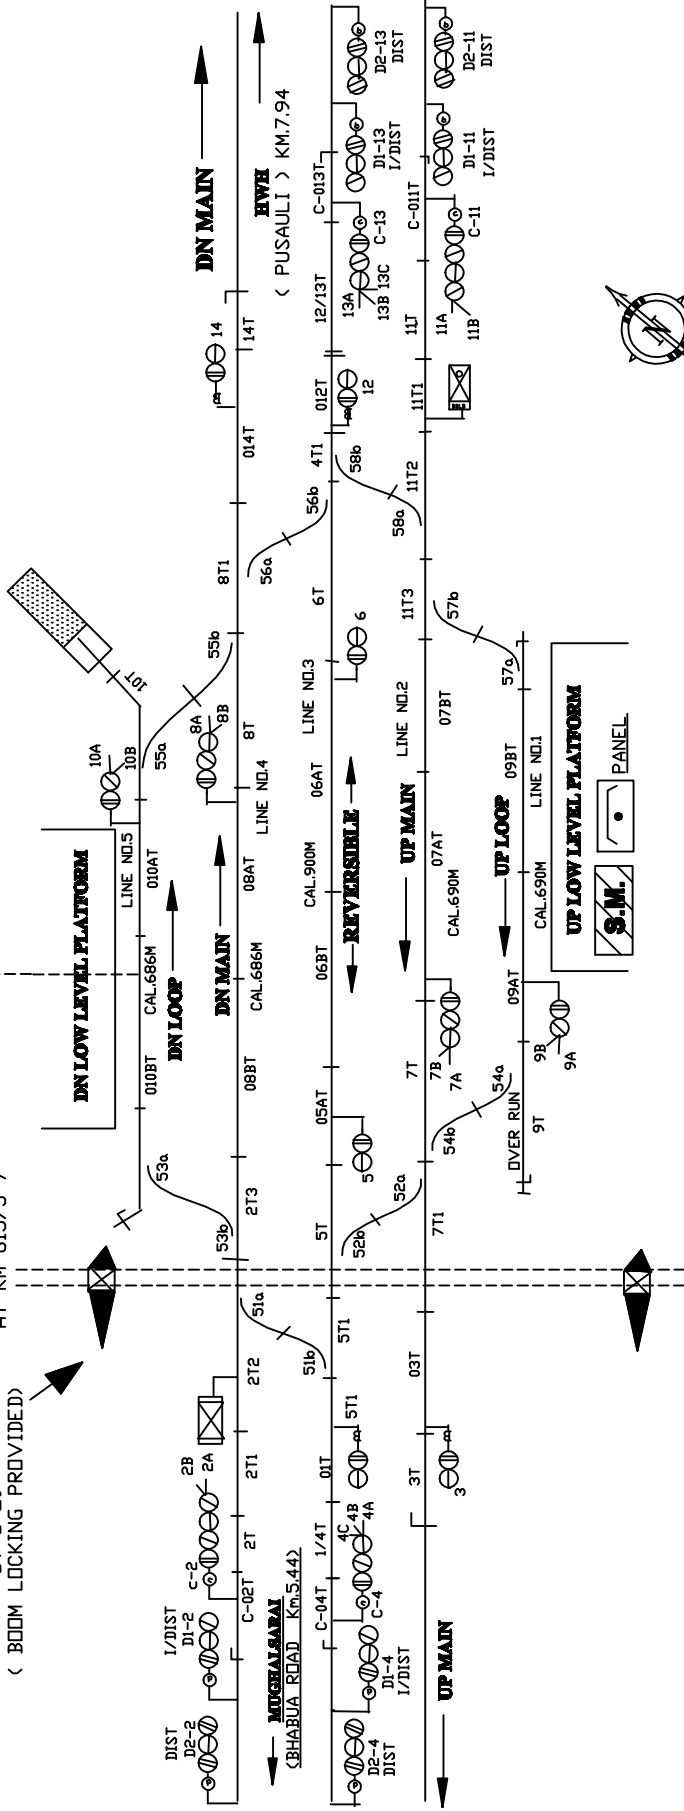

PREPARED BY	DRG. No. SG/MGS/ SK/53-2000 SH. No. 9/32
S. K. GUPTA	MUTHANI MGS. DIV.
SE/ D&D	
ASTE/ MGS	