


पुसौली

10 SUIT SIG.PLAN ECR/SIP/MGS/010/2007 ALT-I

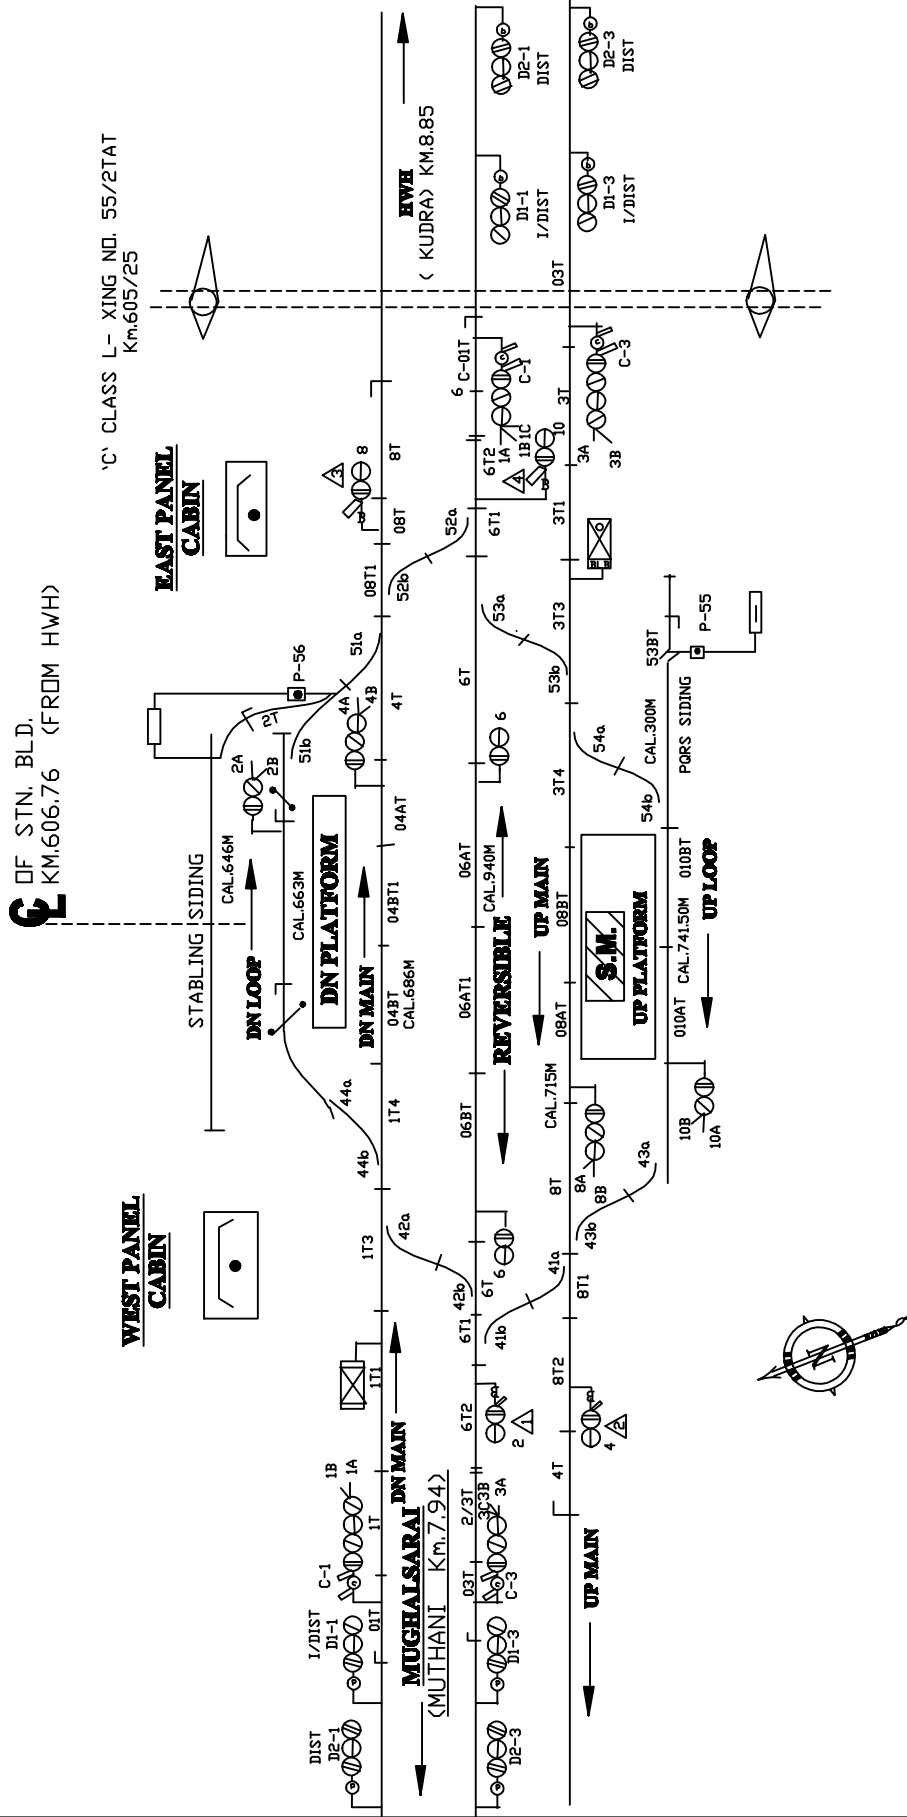

DRG. No. SG/MGS/ SK	DRG. No. SG/MGS/ SK
SH. No. 10/32	SH. No. 10/32
PUSAULI MGS. DIV.	PUSAULI MGS. DIV.
PREPARED BY	ASST/ MGS
S. K. GUPTA	SE/ D&D