


साशरररर

IO SUIT S.I.P. NO. ECR/SIP/MGS/015/2005

SWRD NO.5-04/2005/ DSTE/W/MGS.

SPECIAL CLASS L- XING NO. 42 SPL/ 3T AT KM.571.806 CONTROLLED BY G-16 BOOM LOCKING PROVIDED.

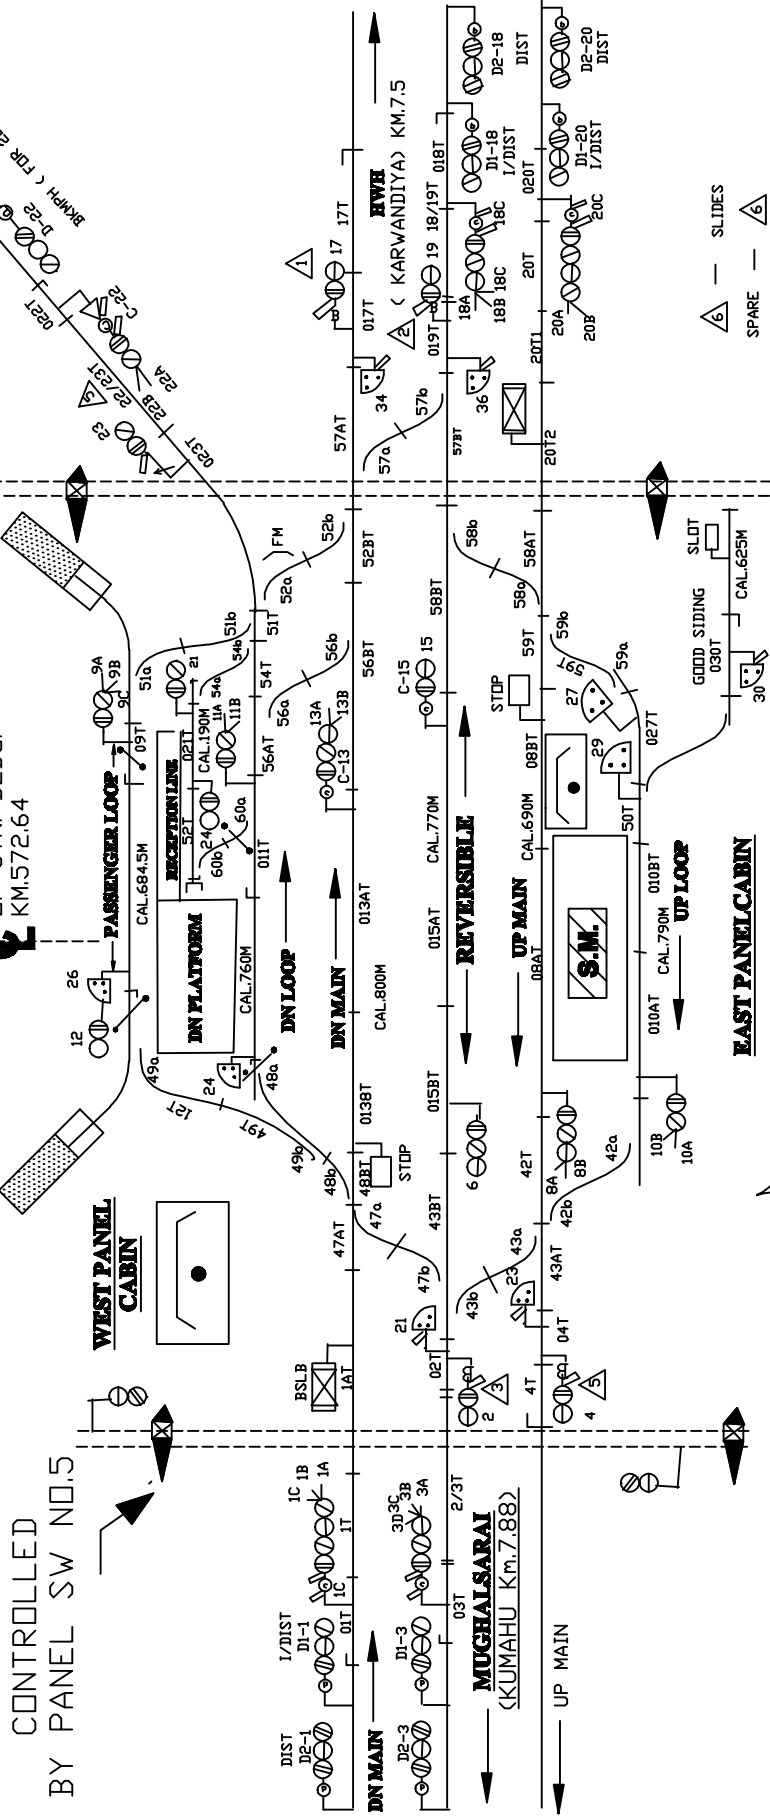

L-XING GATE NO. 43 SPL/4T
SPL CLASS Km. 573-5165

△ — SLIDES
SPARE — △
S.M.S SLIDE CONTROL FRAME

PREPARED BY		SASARAM MGS. DIV.	DRG. No. SG/MGS/ SK/53-2000 SH. No. 15/32
MANIK GHOSH	SE/D&D		