


करवन्दि्या

TO SUIT SIG. PLAN NO. ECR/SIP/MGS/016/2004 ALT-V
 SWRD NO. 5-2003/ DSTE.MGS.

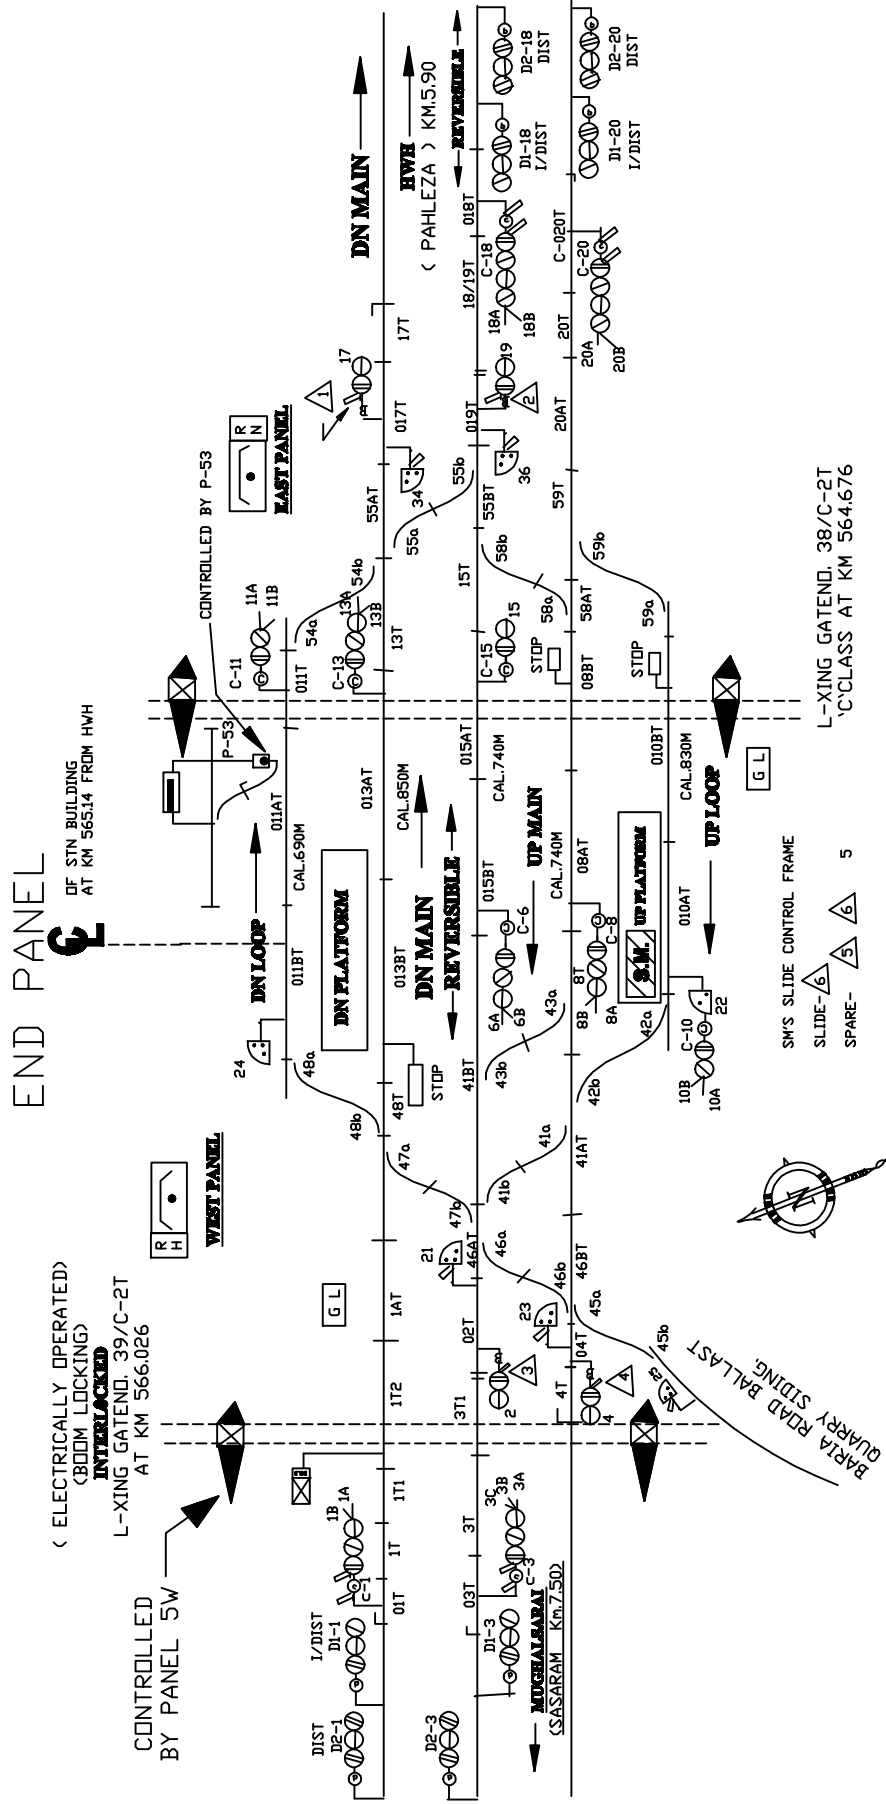

| | |
|-------------|--|
| PREPARED BY | DRG. No. SG/MGS/ SK/53-2000 SH. No. 1632 |
| S. K. GUPTA | KARWANDIYA MGS. DIV. |
| SE/D&D | ASTE/MGS |