

OF STN. BLD.,
KM.549.04
(FROM HWH)

20 →

WEST CABIN



L-1

L-2

L-3

L-4

L-5

L-6

L-7

L-8

L-9

L-10

L-11

L-12

L-13

L-14

29 →

10 KMPH FOR
TURN OUT 3/4/5/6

FB


4#HB

ENGINE LINE

4#HB


45HB

WEST CABIN
82 - LEVERS
SPARE- NULL

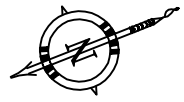

सोन नगर

ID SUIT SIG.PLAN NO. SI.07307/322 ALI-IV
DT. 28.03.03SRD NO. 4-98/ DSTI/ CON/ MGS.

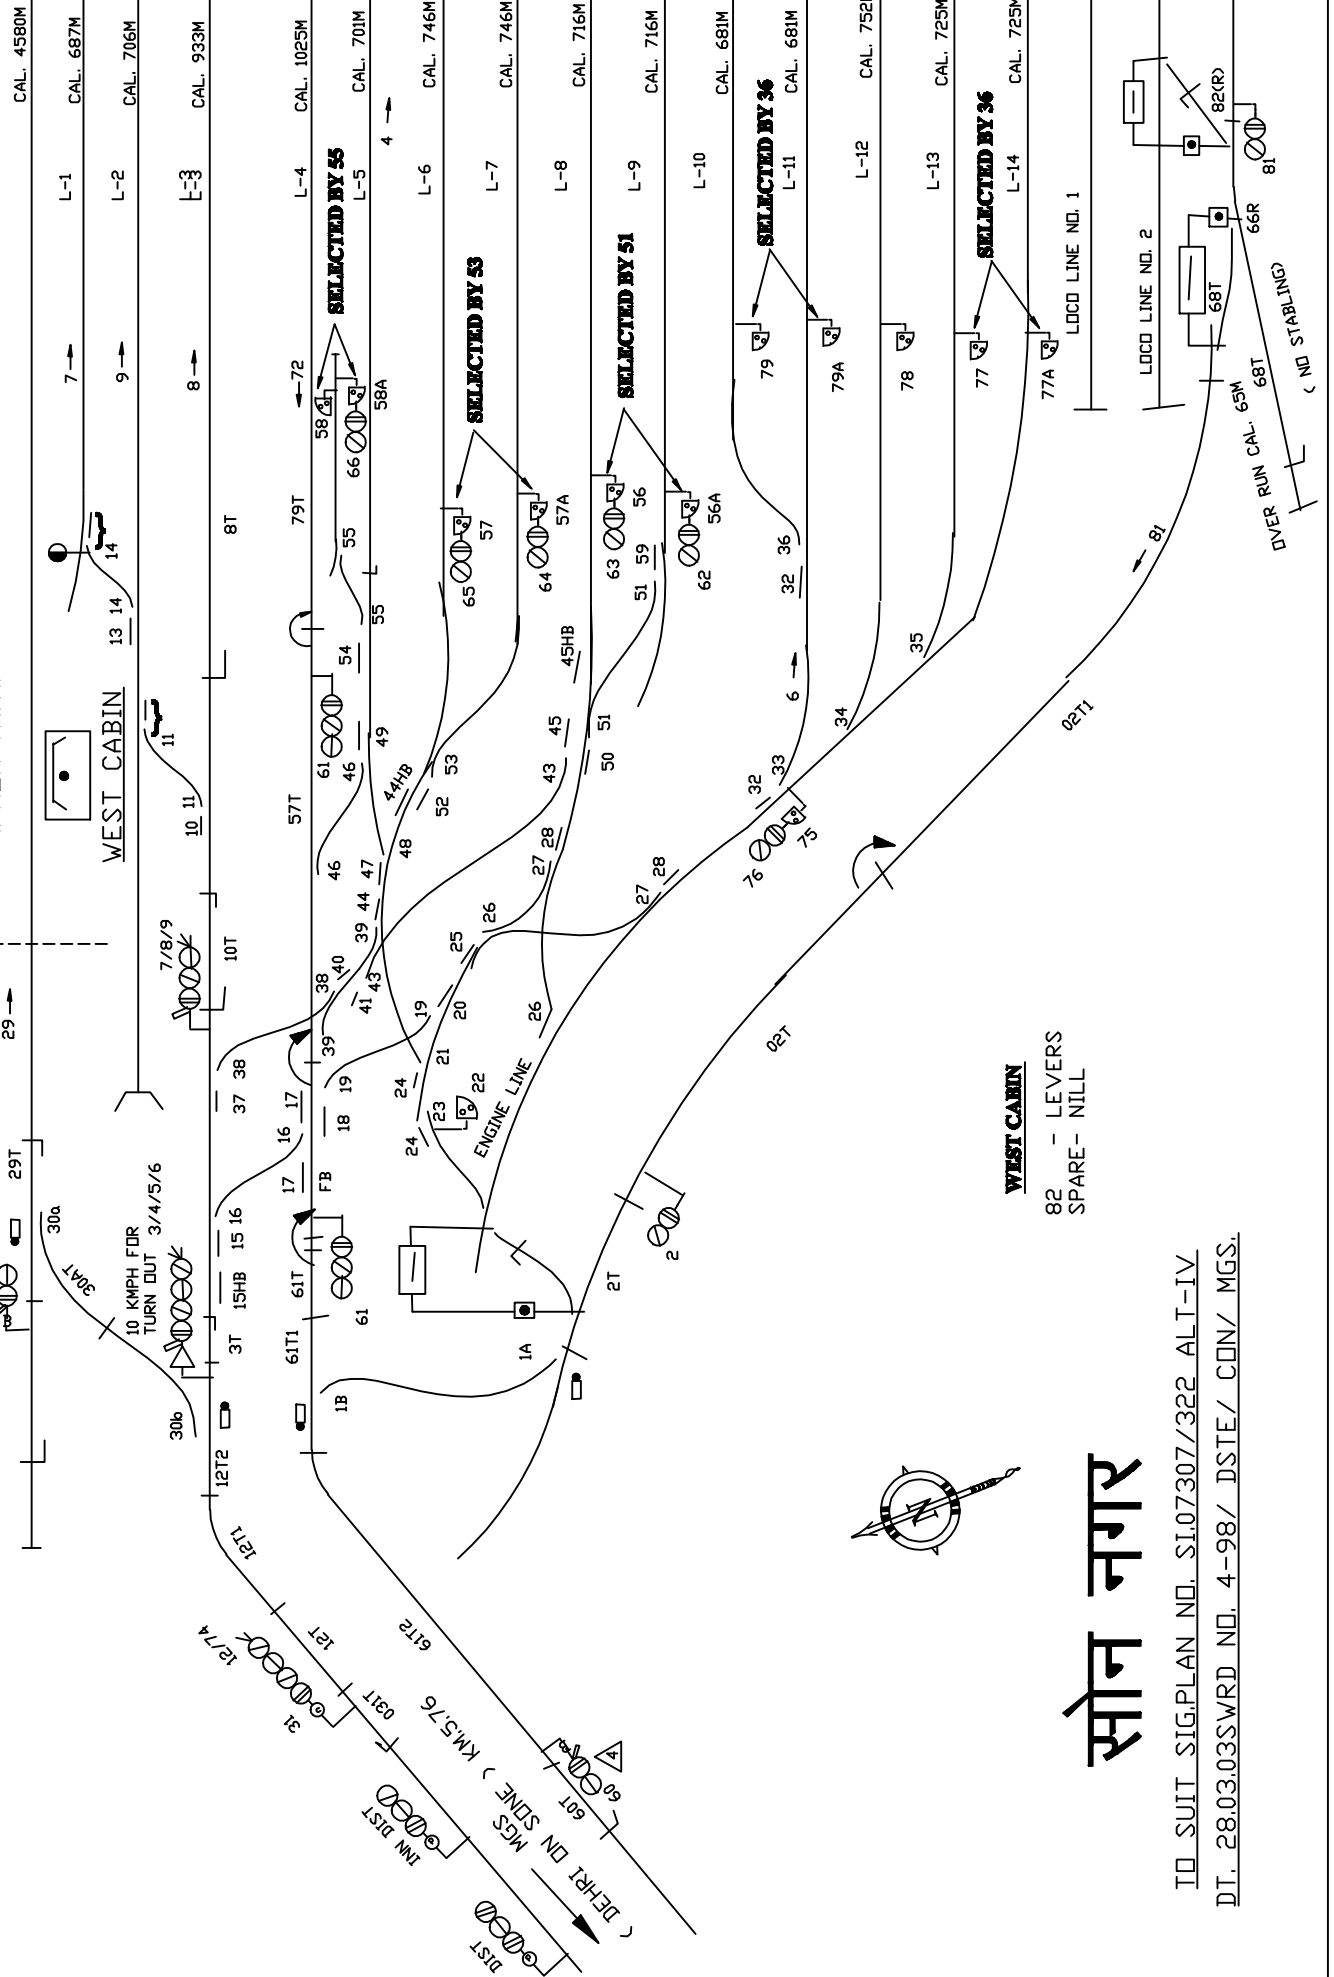

CAL. 4580M

CAL. 687M

CAL. 706M

CAL. 933M

CAL. 1025M

CAL. 701M

CAL. 746M

CAL. 746M

CAL. 716M

CAL. 716M

CAL. 681M

CAL. 681M

CAL. 752M

CAL. 725M

CAL. 725M













