


# रफीगंज

TO SUIT I.Y.D. NO. ST 07098/318 ALT-V DT. 28.11.97.  
 TO SUIT SWRD NO.1-1-2002/DSTE/MGS

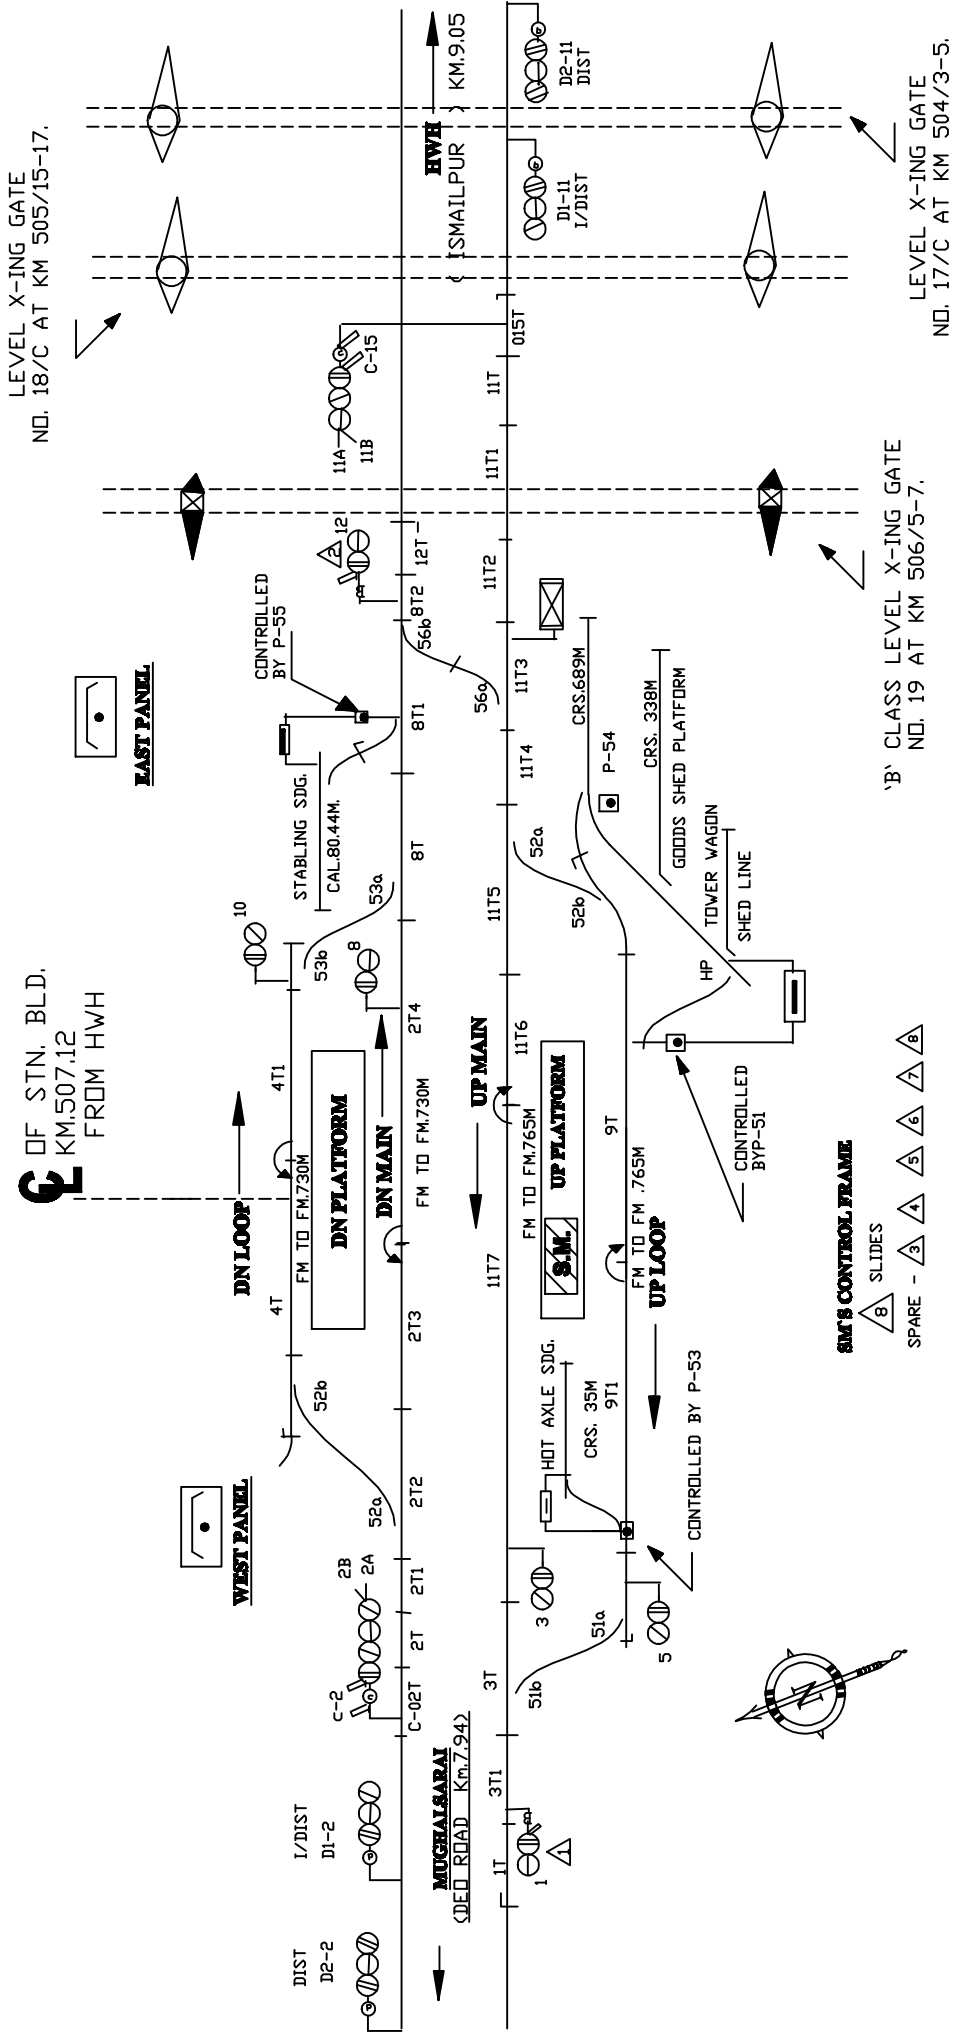

|   |                       |
|---|-----------------------|
| DRG. No. SG/MGS/<br>SK/53-2000<br>SH. No. 26/32 | RAFIGANJ<br>MGS. DIV. |
| PREPARED BY<br>MANIK GHOSH                      | SE/D&D<br>ASTE/MGS    |