

CLASS OF STATION: 'B'
STD OF INTERLOCKING : III
SIGNAL : MACL
ABOVE M.S.L. : 196.663

☉ OF ARA STATION (ARA)


AT Km.- 592.65

C/L OF LEVEL X-ING NO - 49
'B' CLASS AT Km 593/9.11

DLI END
(50M/ Km. 3.30)

C/L OF LEVEL X-ING NO - 48
'A' CLASS AT Km 592/1-3

HWH END
(UMIR Km. 4.12)

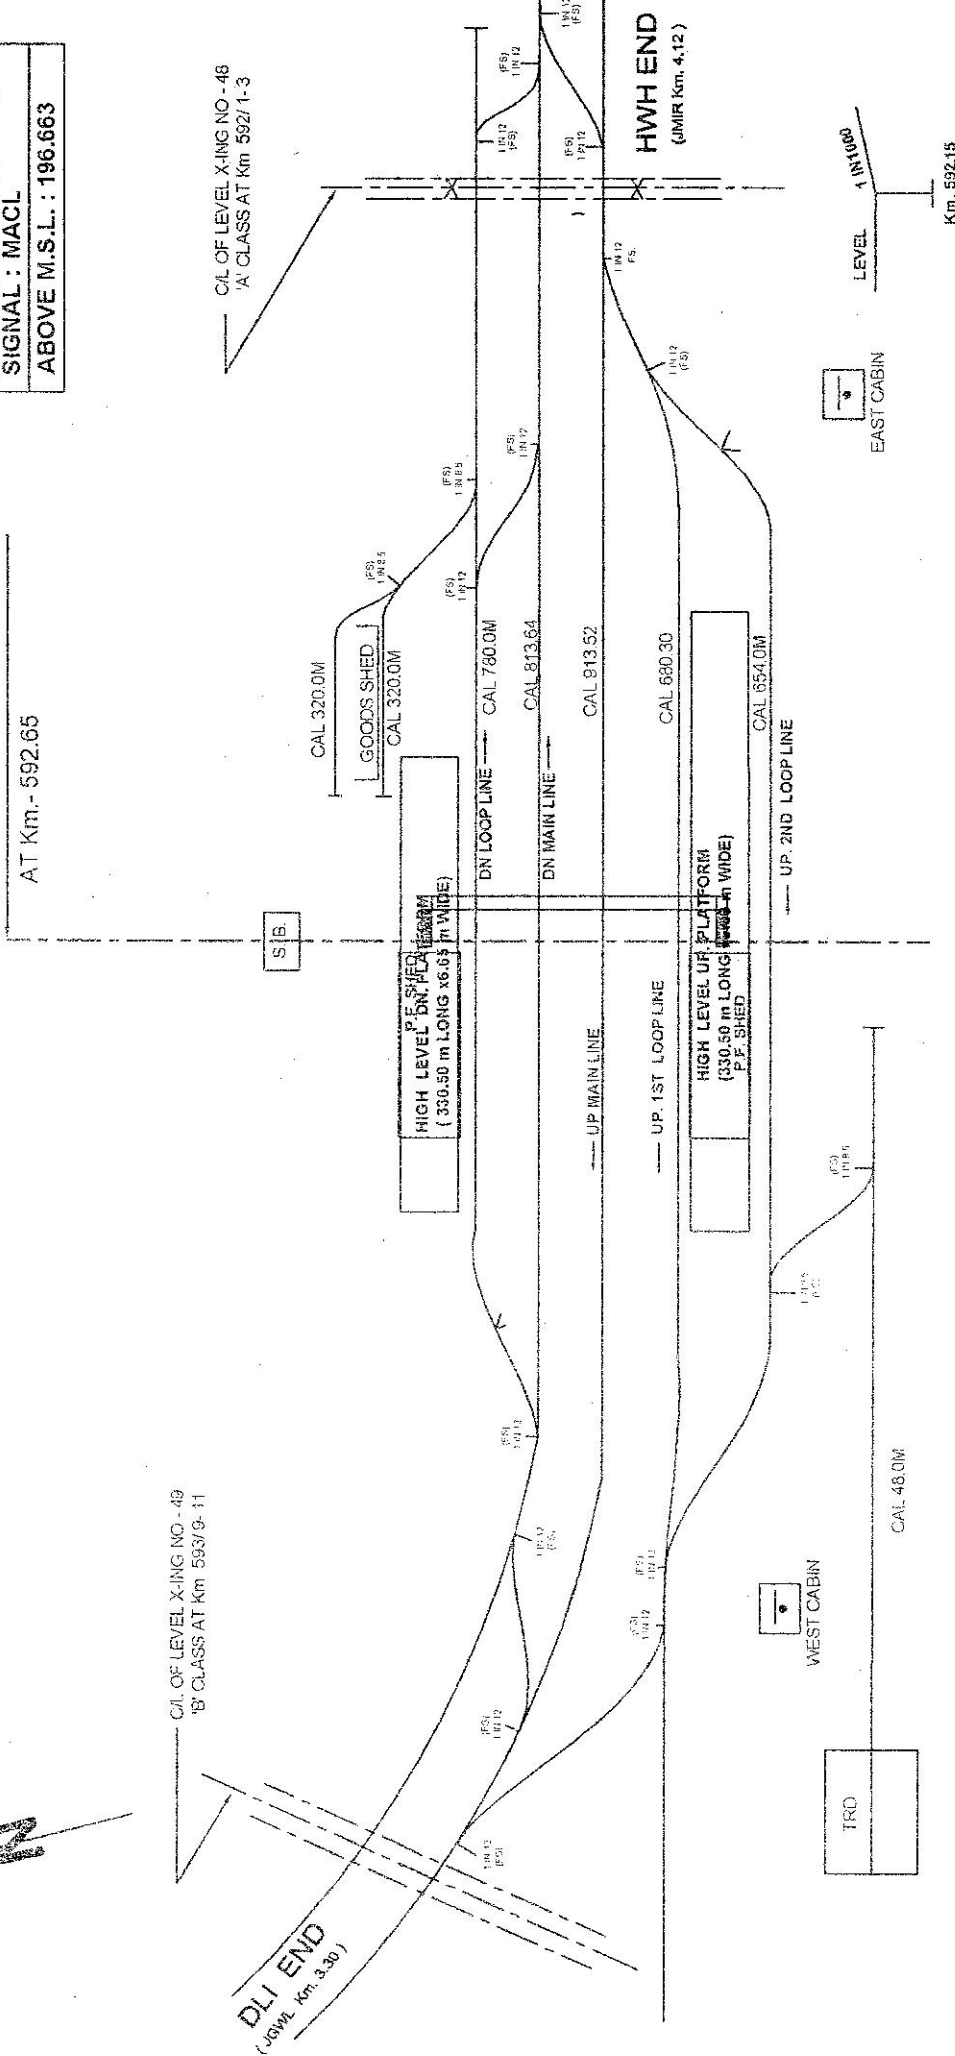

1 IN 1000 LEVEL
Km. 593.15

LEVEL 1 IN 1000
Km. 592.15

EAST CENTRAL RAILWAY
DANAPUR DIVISION
ENGINEERING STATION YARD DIAGRAM
ARA STATION AT Km. - 592.68
NOT TO SCALE