


CLASS OF STATION: 'B'
STD OF INTERLOCKING : III
SIGNAL : MACL
ABOVE M.S.L. :

STATION OF BARAHIYA STATION (BRYA)
AT Km.- 436.69

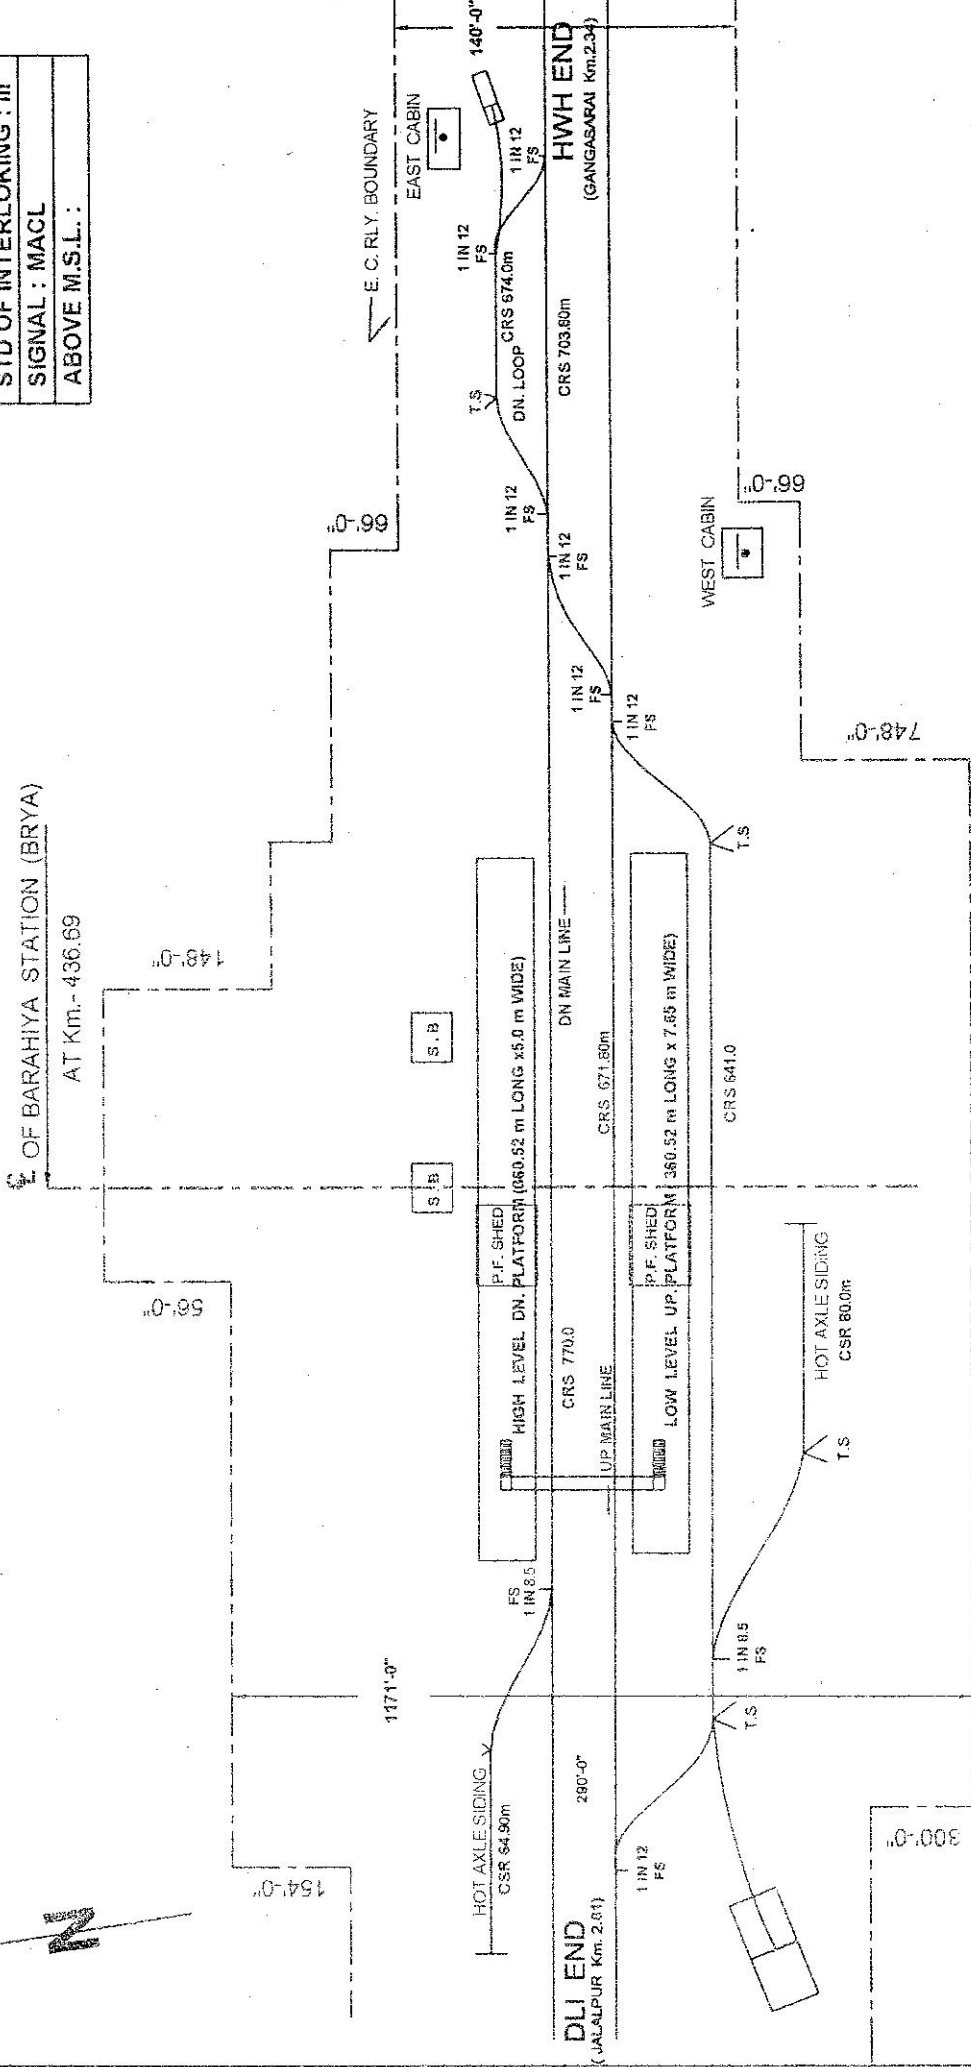

CE'S No. Y-70-07
DR/M/DNR No. -230-05

**EAST CENTRAL RAILWAY
DANAPUR DIVISION
ENGINEERING STATION YARD DIAGRAM
BARAHIYA STATION AT Km. - 436.69**

NOT TO SCALE

