


CLASS OF STATION: 'B'
STD OF INTERLOCKING : III
SIGNAL : MACL
ABOVE M.S.L. : 193.296

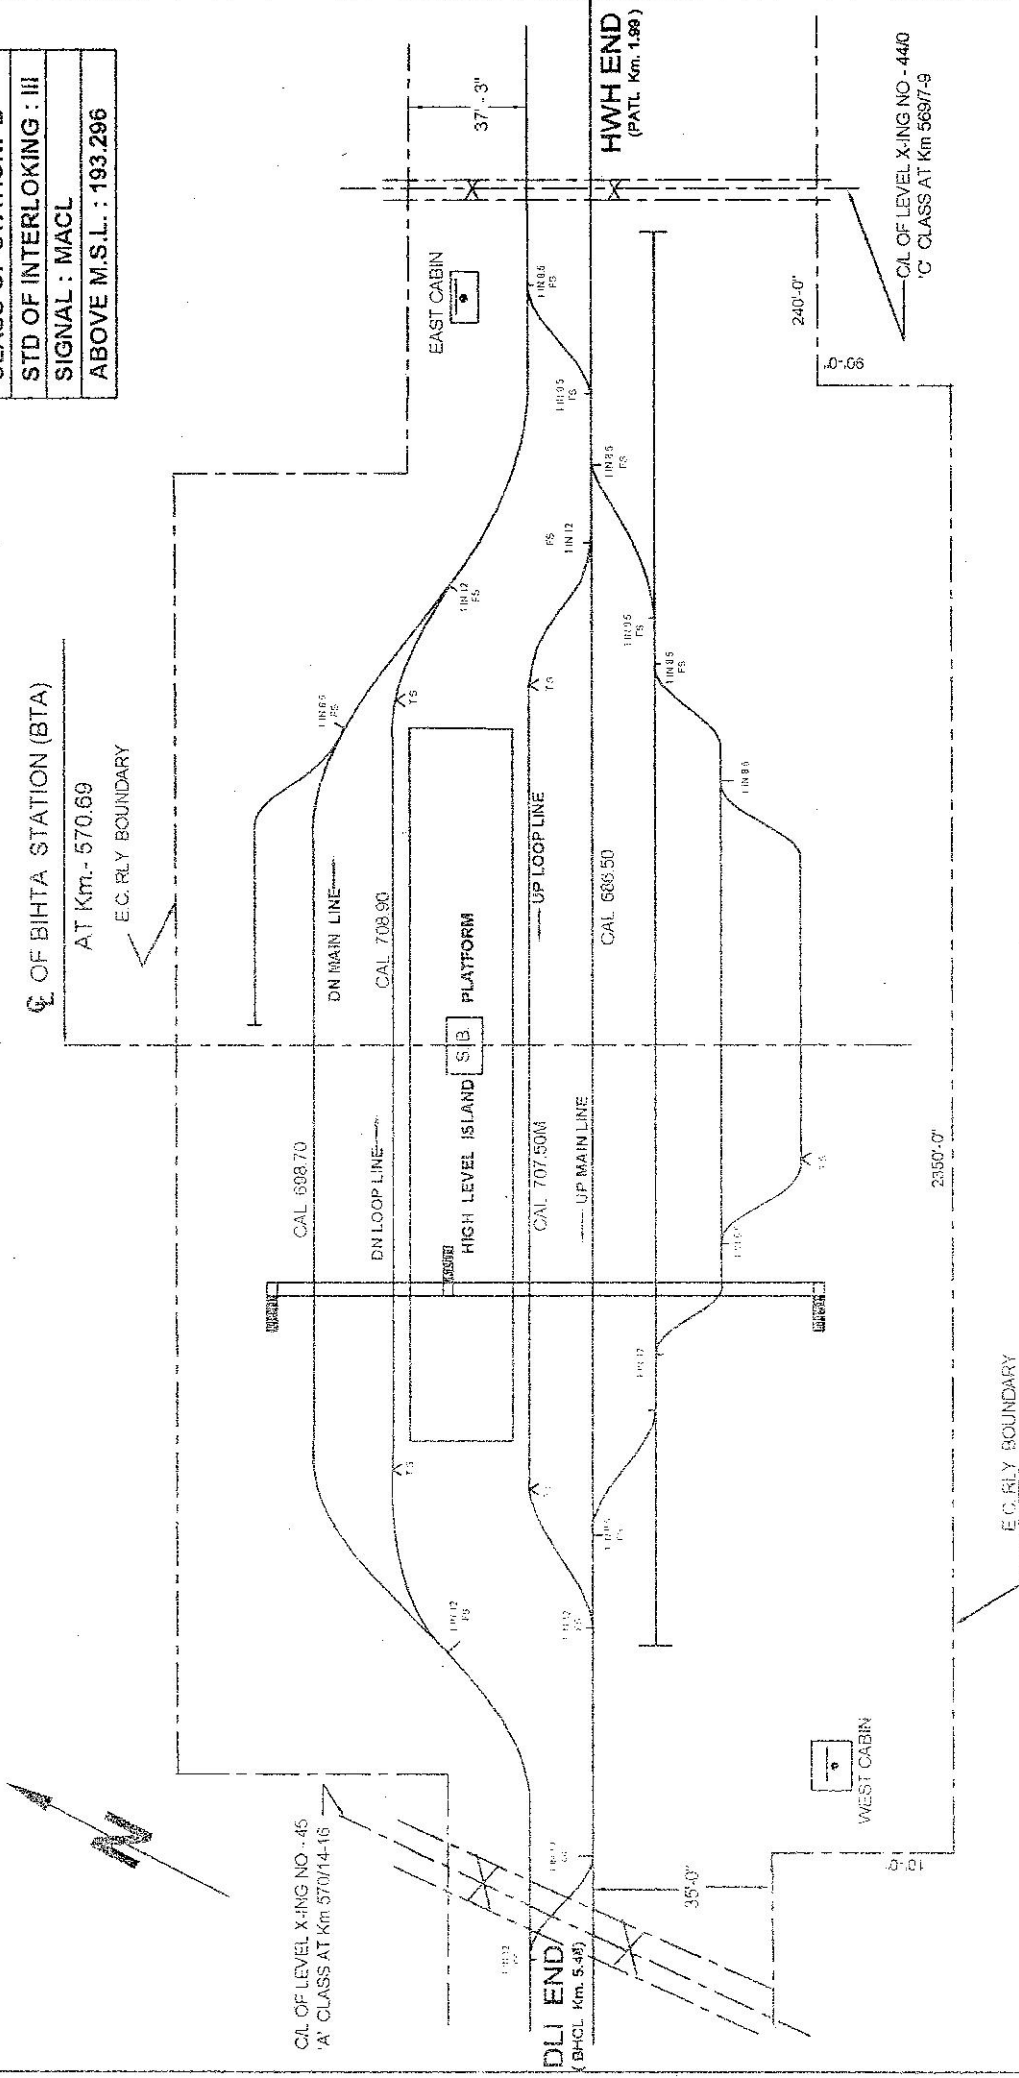

CL OF BIHTA STATION (BTA)
AT Km.- 570.69
E.C. RLY BOUNDARY

CL OF LEVEL X-ING NO. - 45
'A' CLASS AT Km 570/14-16

DLI END/
(BHCL Km. 5.48)

HWH END
(PATL Km. 1.99)

CL OF LEVEL X-ING NO. - 440
'C' CLASS AT Km 569/7-9



EAST CENTRAL RAILWAY
 DANAPUR DIVISION
 ENGINEERING STATION YARD DIAGRAM
 BIHTA STATION AT Km. - 570.69

NOT TO SCALE