


CLASS OF STATION: 'B'
STD OF INTERLOCKING : III
SIGNAL : MACL
ABOVE M.S.L. : 208.152

☉ OF BUXAR STATION (BXR)
AT Km. - 661.28

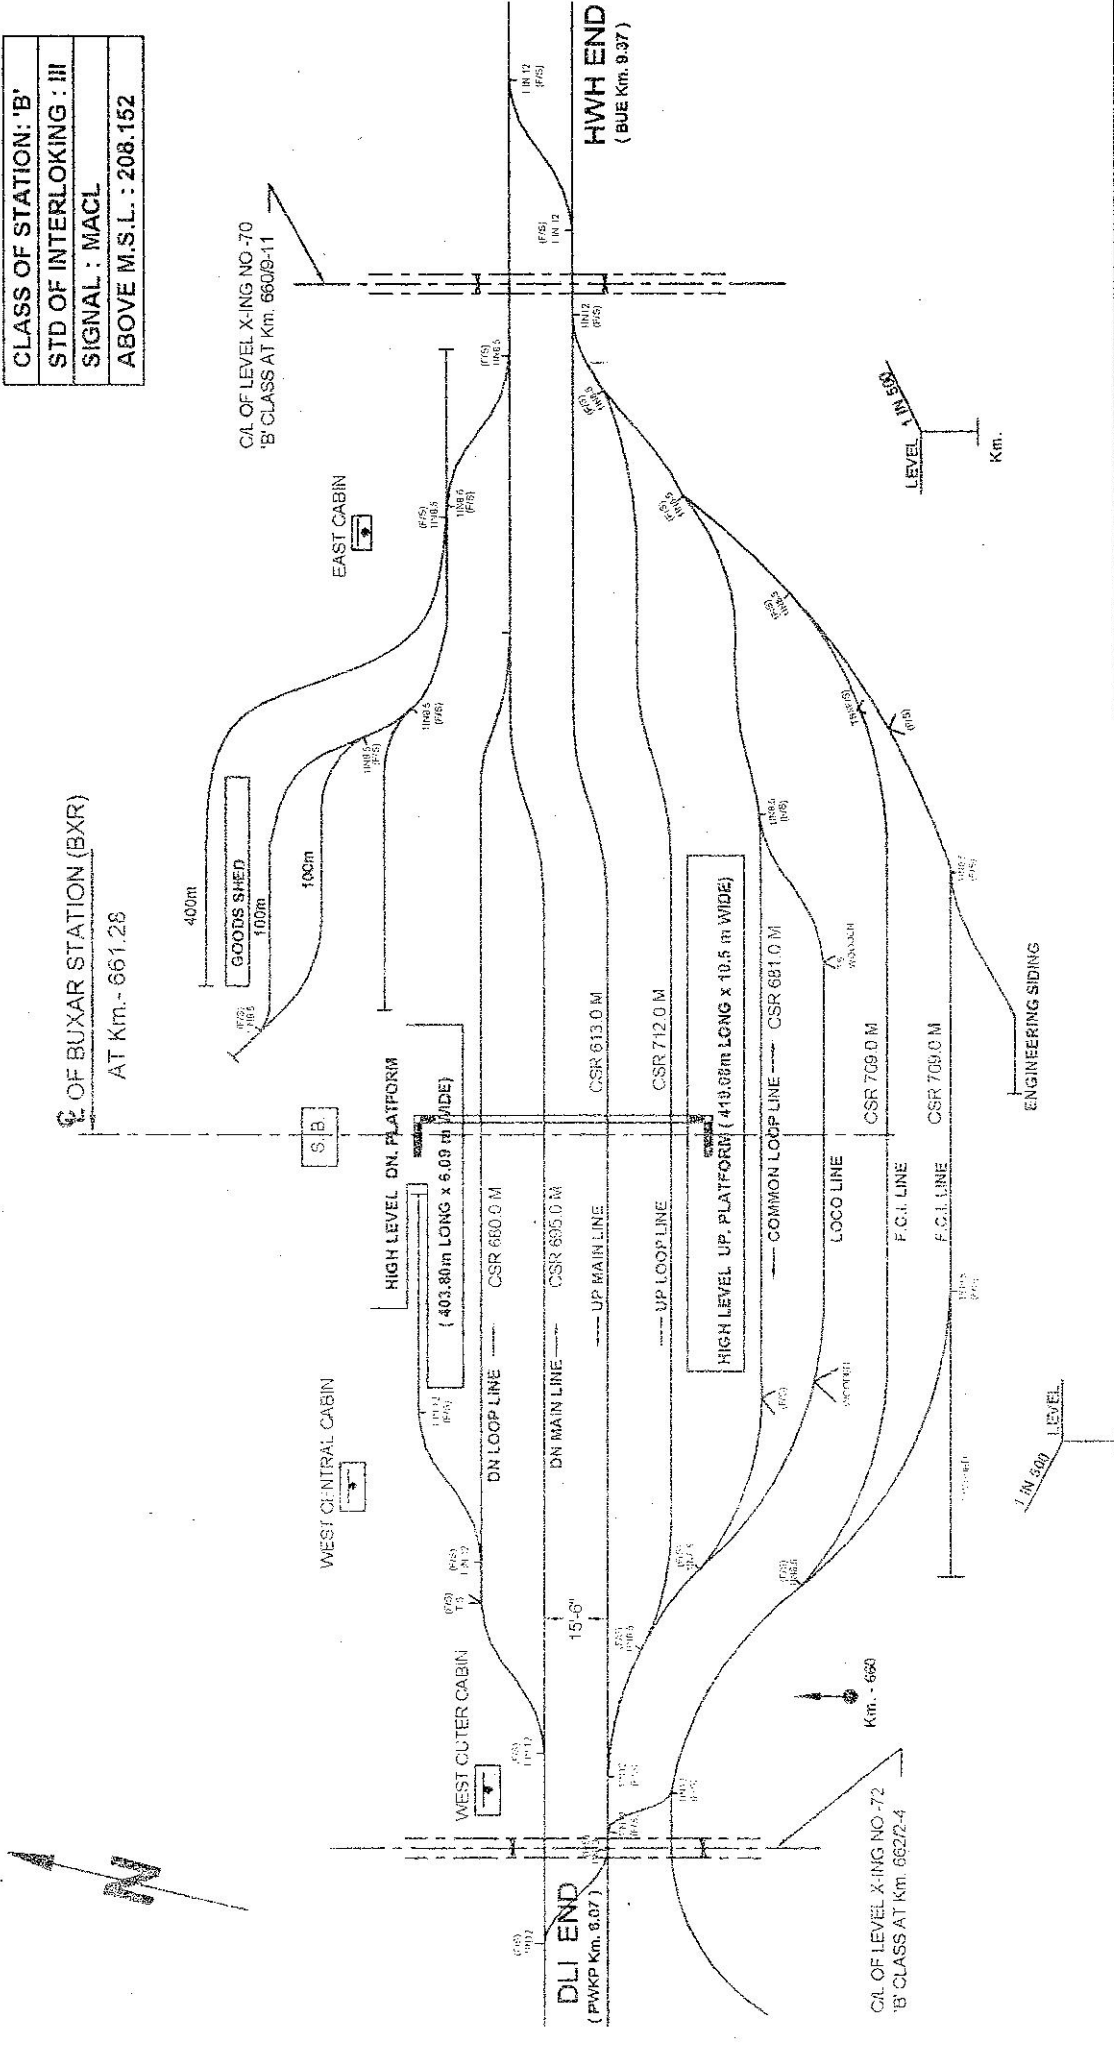

EAST CENTRAL RAILWAY
DANAPUR DIVISION
ENGINEERING STATION YARD DIAGRAM
BUXAR STATION AT Km. - 661.28

NOT TO SCALE