


CLASS OF STATION: 'B'
STD OF INTERLOCKING : III
SIGNAL : MAACL
ABOVE M.S.L. : 216.428

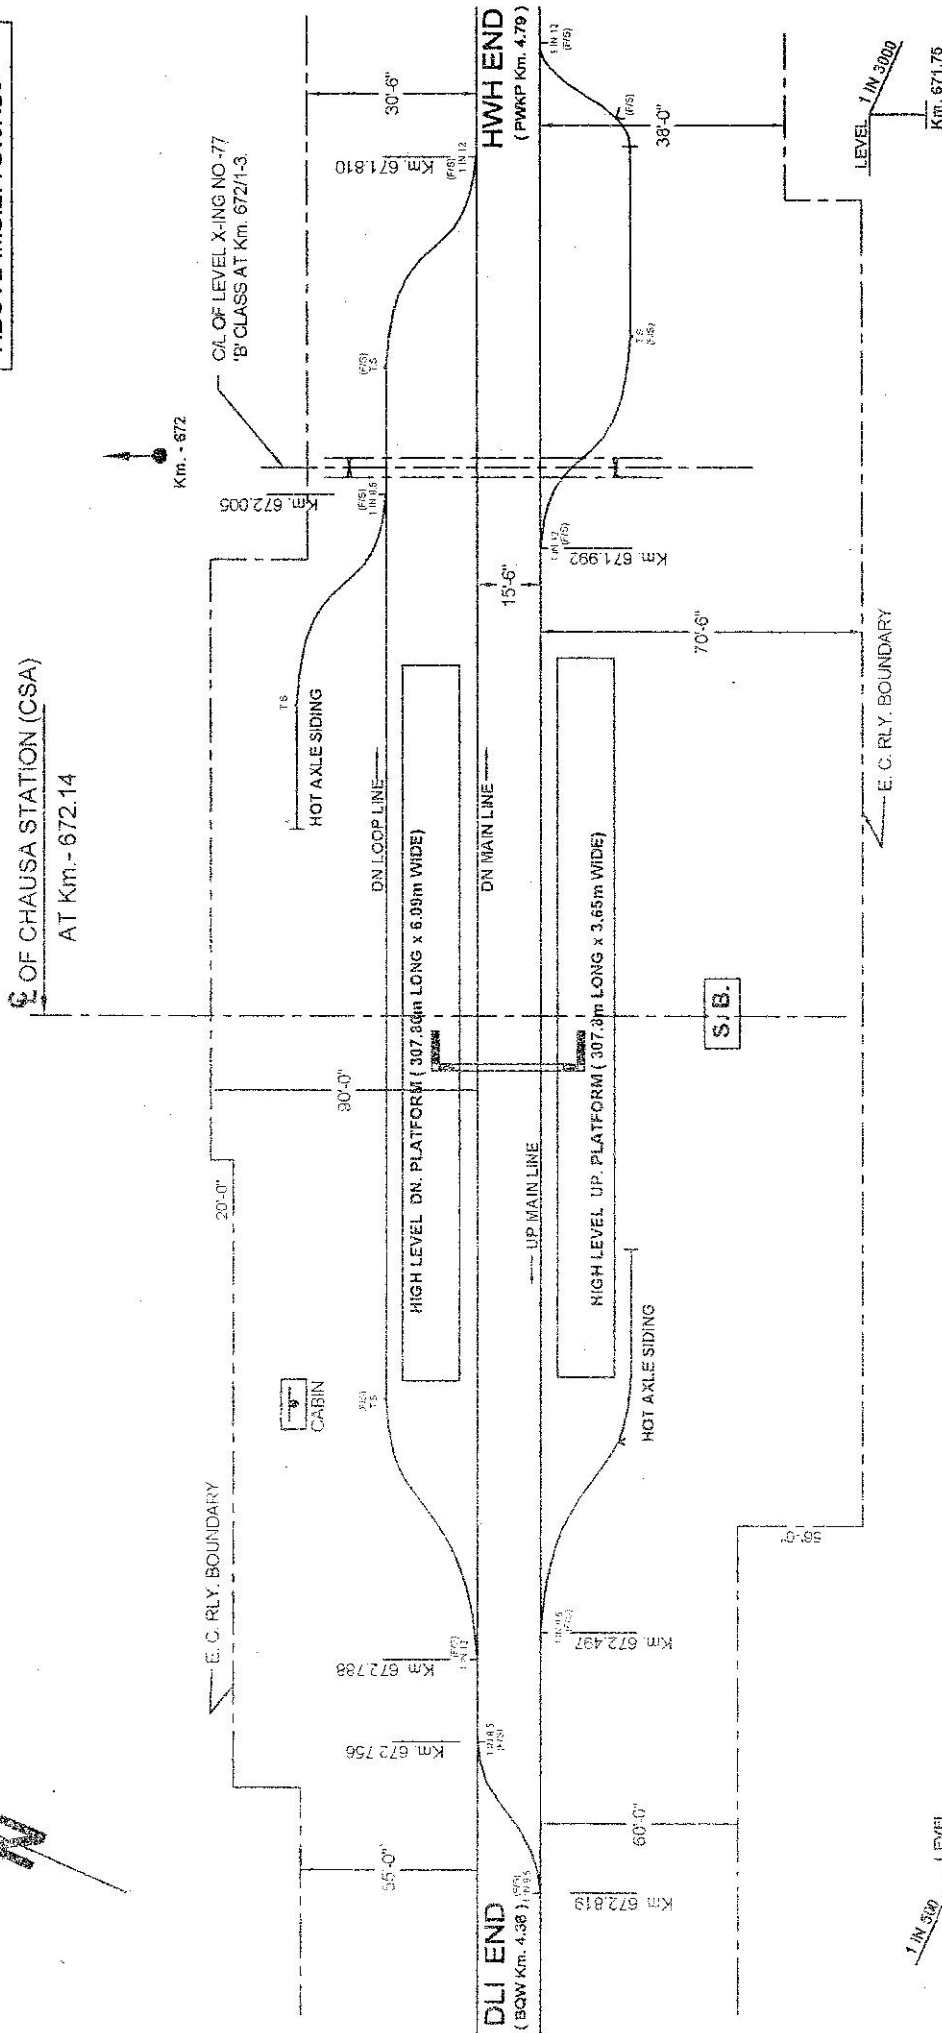

EAST CENTRAL RAILWAY  
 DANAPUR DIVISION  
 ENGINEERING STATION YARD DIAGRAM  
**CHAUSA STATION AT Km. - 672.14**  
 NOT TO SCALE