


CLASS OF STATION: 'B'
STD OF INTERLOCKING : III
SIGNAL : MAACL
ABOVE M.S.L. : 236.658

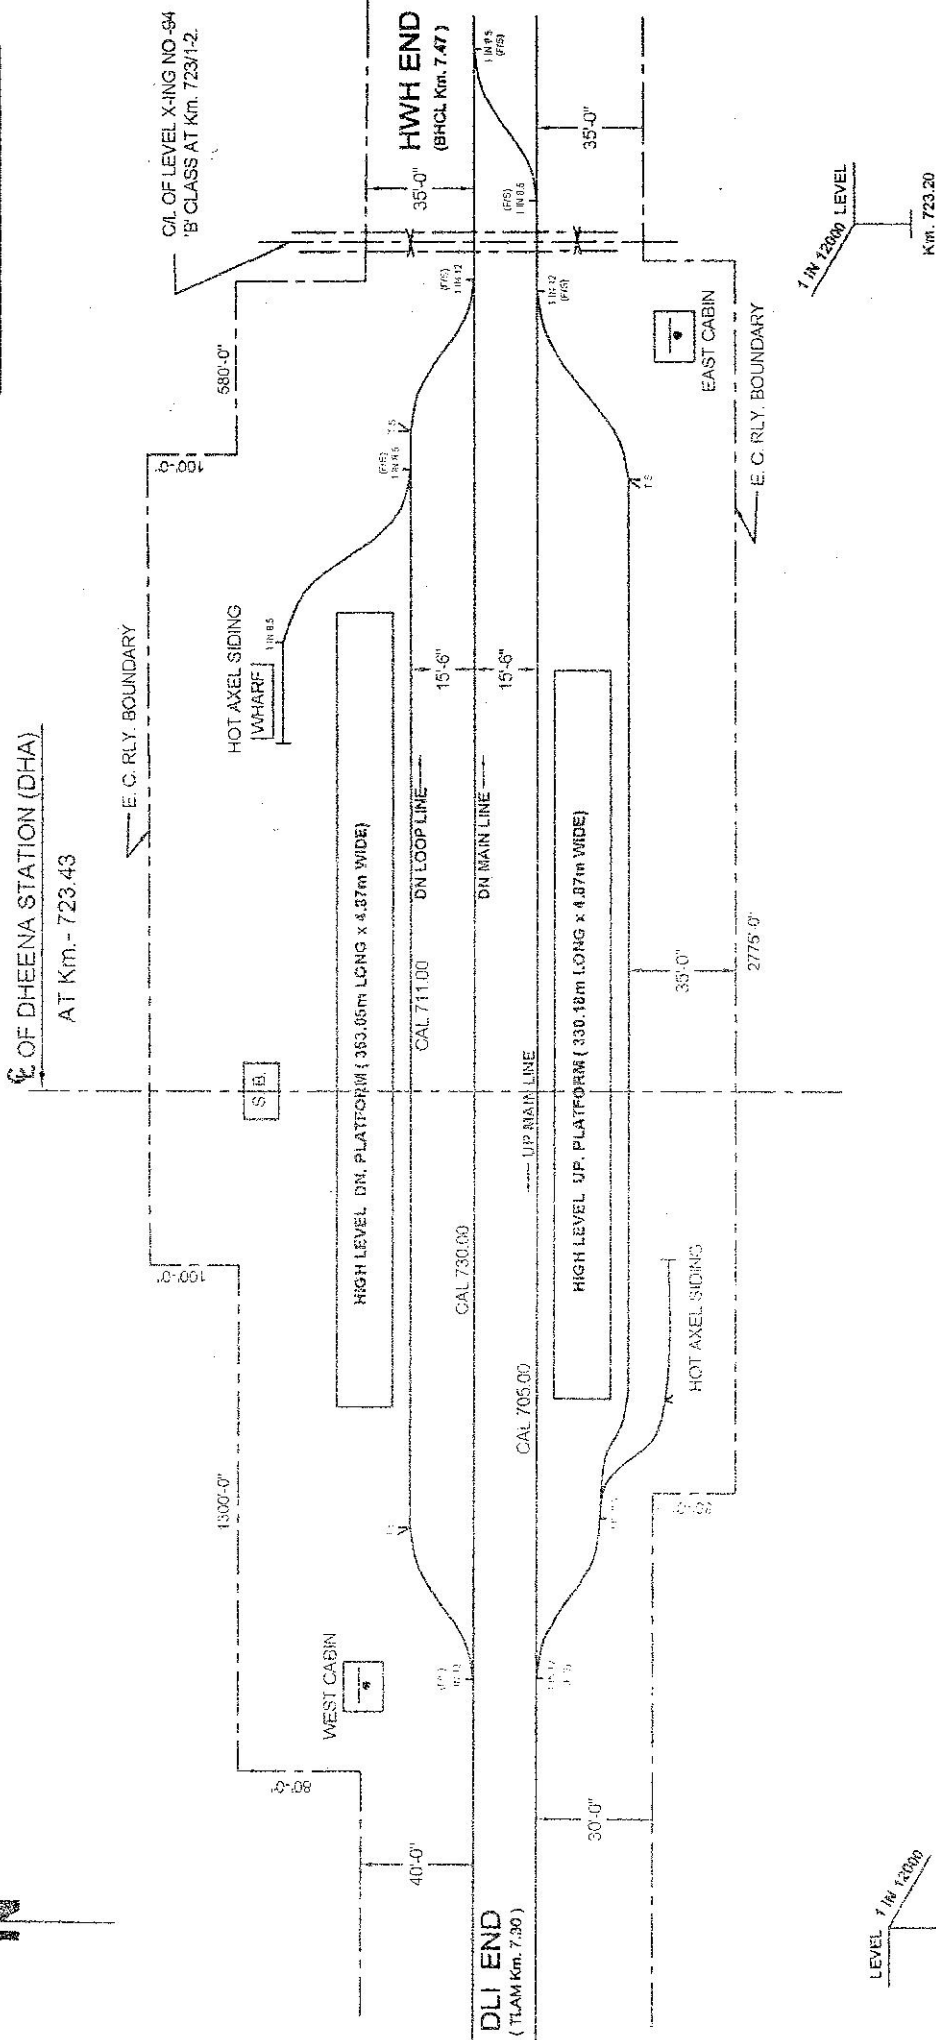

EAST CENTRAL RAILWAY
 DANAPUR DIVISION
 ENGINEERING STATION YARD DIAGRAM
 DHEENA STATION AT Km. -723.43
 NOT TO SCALE