


CLASS OF STATION: 'B'
STD OF INTERLOCKING : III
SIGNAL : MAACL
ABOVE M.S.L. : 224.823

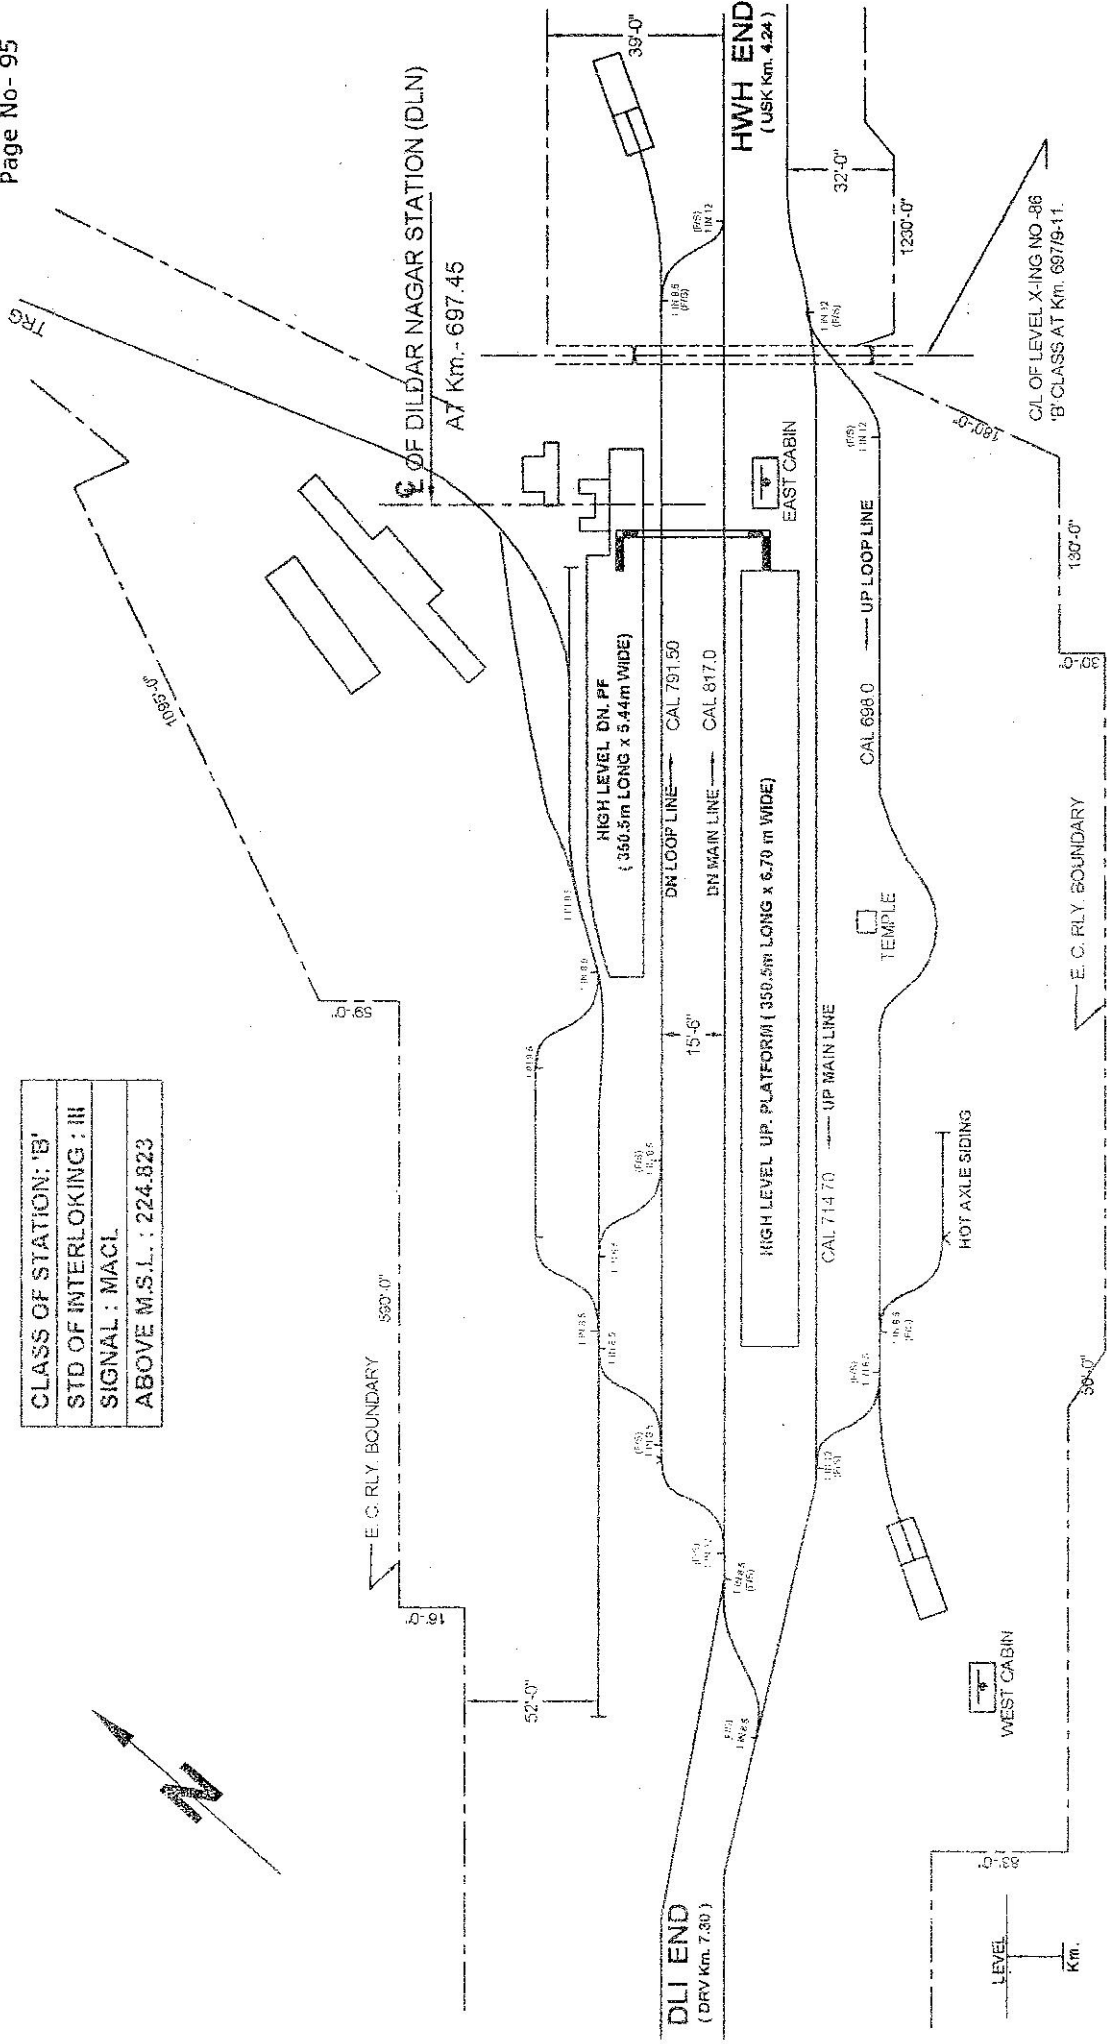

EAST CENTRAL RAILWAY
 DANAPUR DIVISION
 ENGINEERING STATION YARD DIAGRAM
DILDAR NAGAR STATION AT Km. - 697.45
 NOT TO SCALE