

CLASS OF STATION: 'B'
STD OF INTERLOCKING : III
SIGNAL : MACL
ABOVE M.S.L. : 229.561

FATUHA STATION (FUT)

AT Km. - 521.69

CAL OF LEVEL X-ING NO. -70
'A' CLASS AT Km. 521/14


CAL OF LEVEL X-ING NO. -70/1
'C' CLASS AT Km. 520/14-15

E. C. RLY. BOUNDARY

HWH END

(B.D.YADAV NAGAR Km. 1.98)

DLI END
(BKG Km. 5.84)

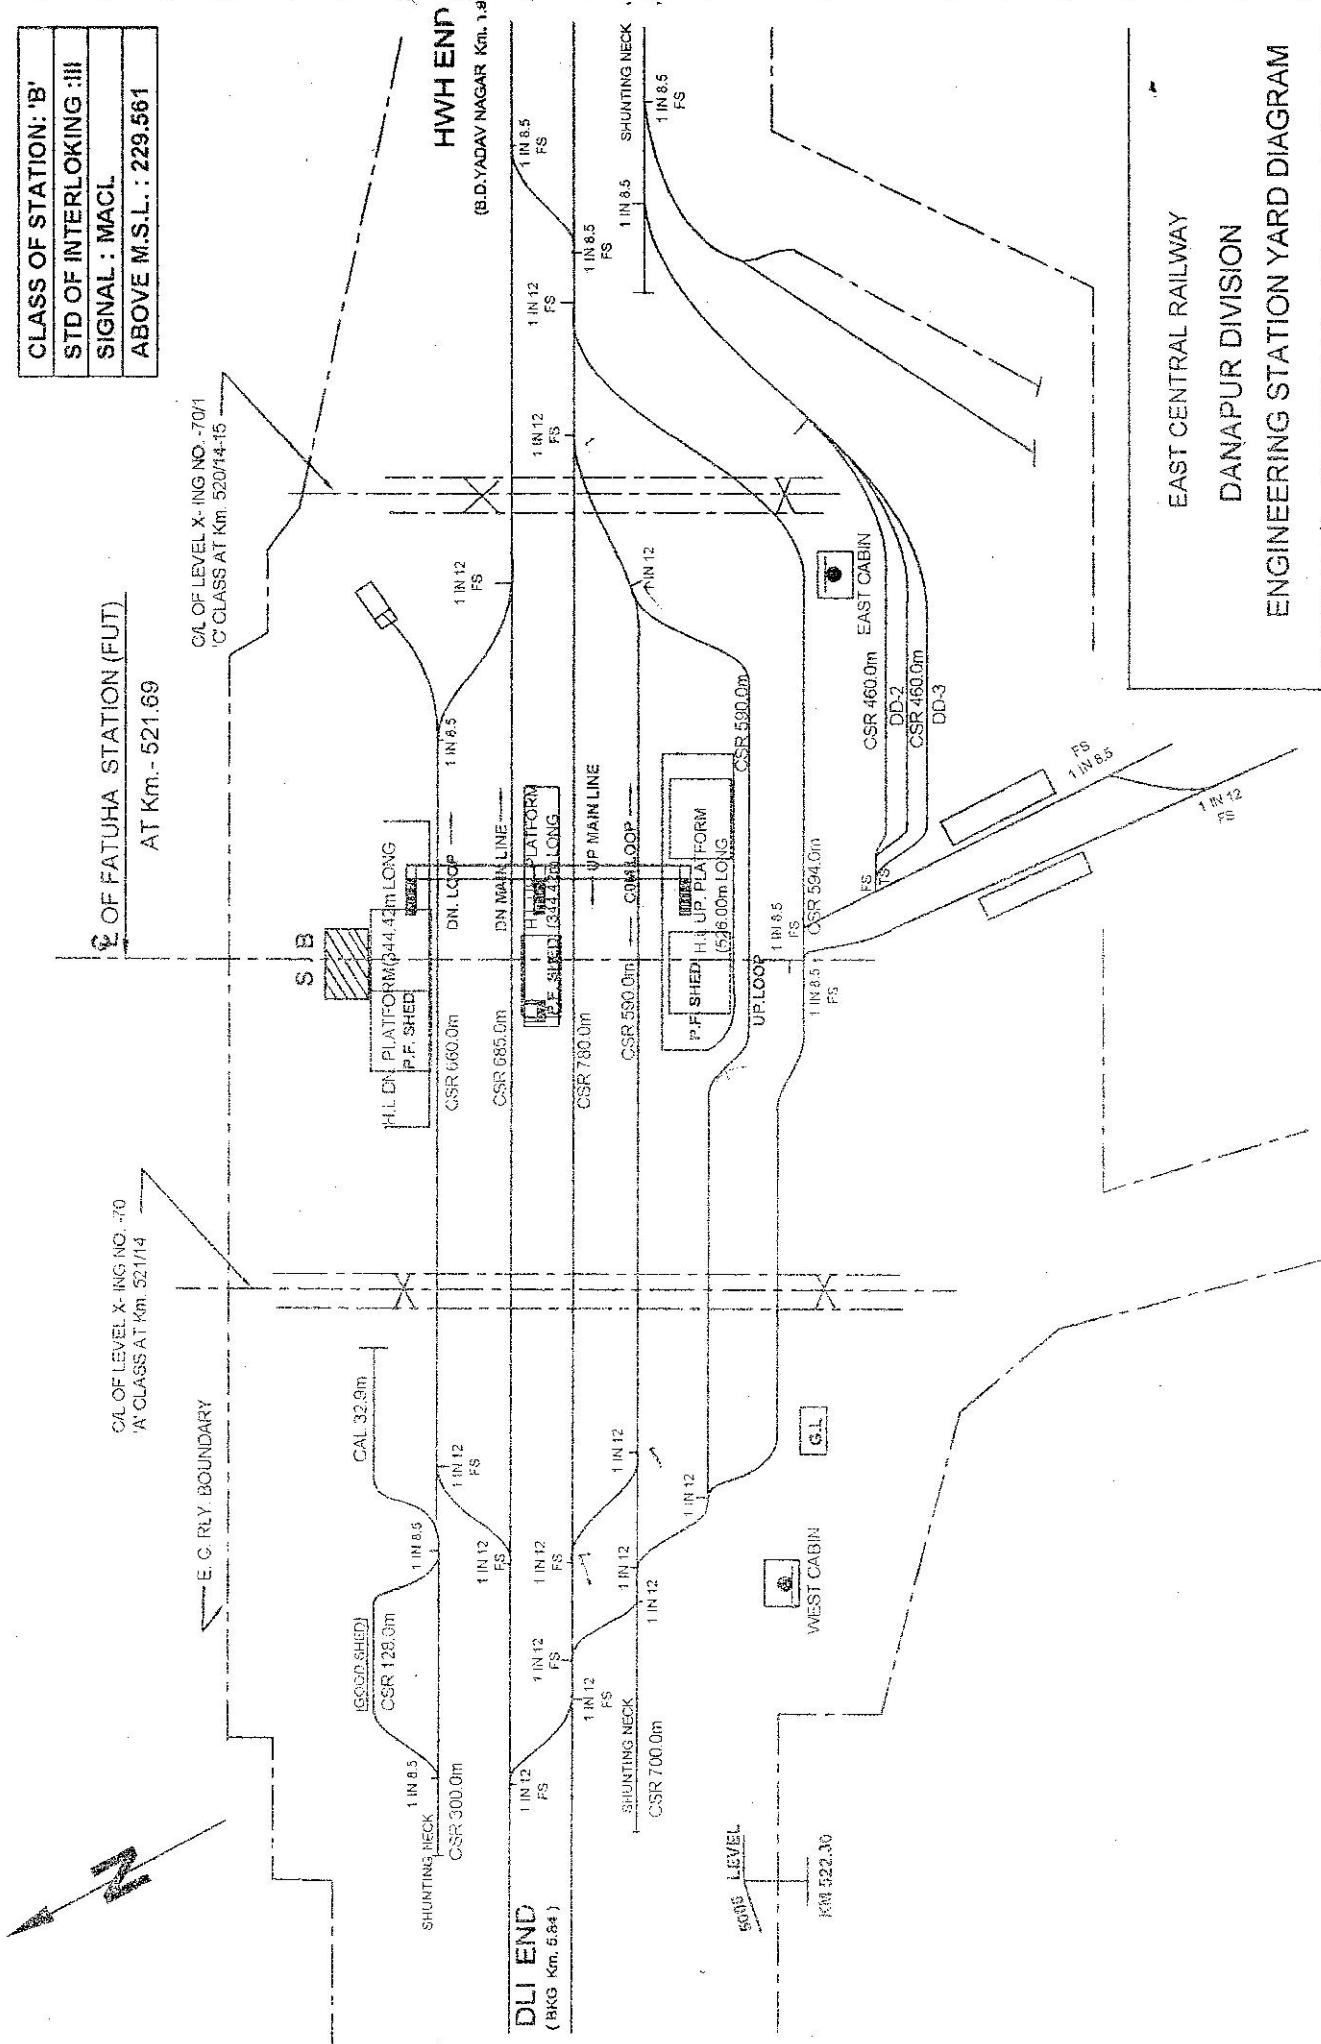

EAST CENTRAL RAILWAY
DANAPUR DIVISION
ENGINEERING STATION YARD DIAGRAM

FATUHA STATION AT Km. - 521.69

NOT TO SCALE