



CLASS OF STATION: 'B'
STD OF INTERLOCKING: III
SIGNAL: MACL
ABOVE M.S.L.: 248.733

Q OF JAMUJI STATION (JMU)
AT Km.- 392.43

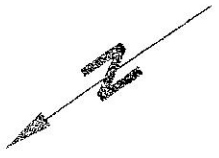

C/L OF LEVEL X-ING NO - 48
'A' CLASS AT Km 393/1

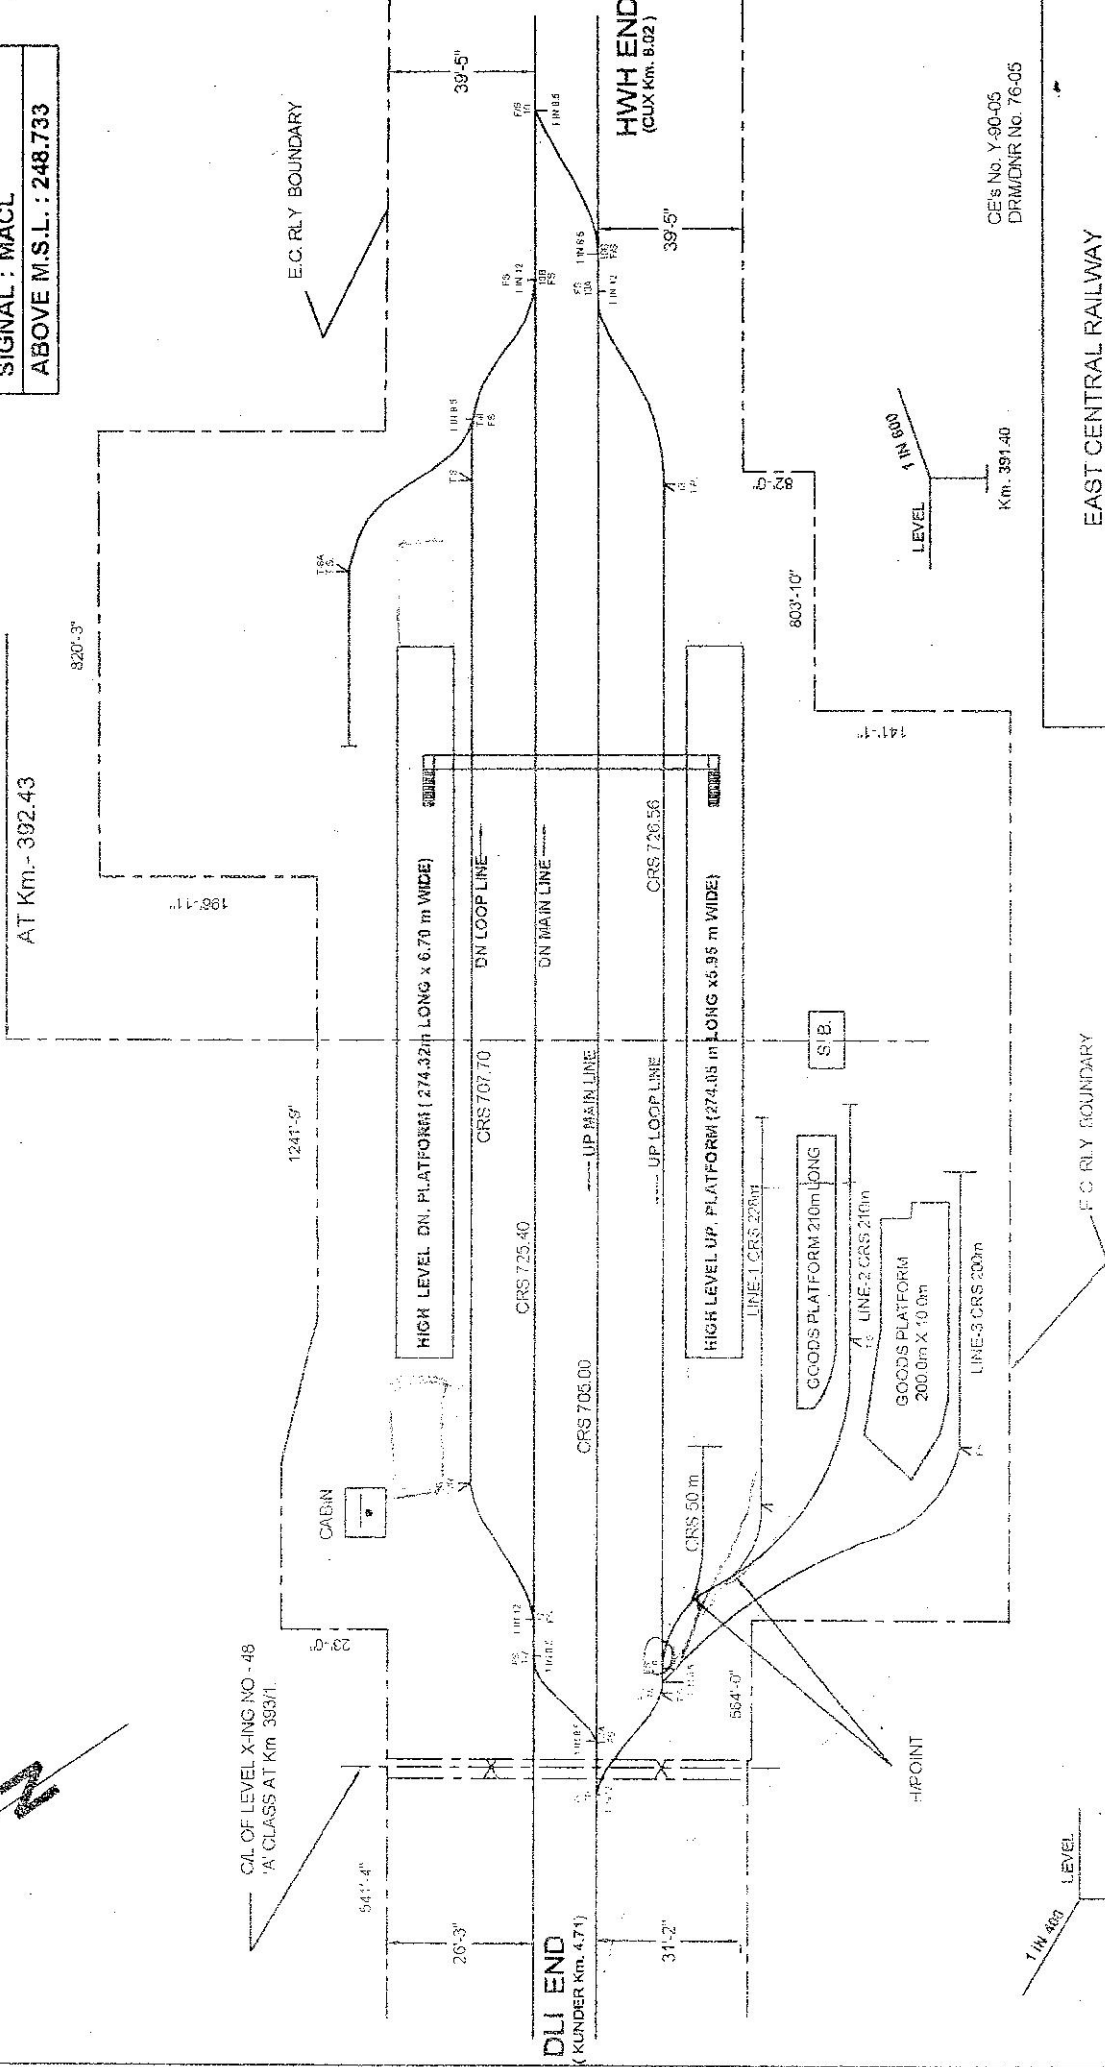

E.C. RLY BOUNDARY


F.C RLY BOUNDARY

HWH END
(CUX Km. 8.02)

DLI END
(KUNDER Km. 4.71)

CE's No. Y-90-05
DIRM/DNR No. 76-05

Km. 391.40

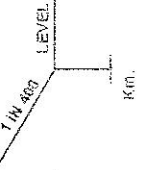

EAST CENTRAL RAILWAY
DANAPUR DIVISION
ENGINEERING STATION YARD DIAGRAM
JAMUJI STATION AT Km. -392.43

NOT TO SCALE