


PNBE-GYA SECTION



CLASS OF STATION: 'B'
STD OF INTERLOCKING : III
SIGNAL : MACL
ABOVE M.S.L. :

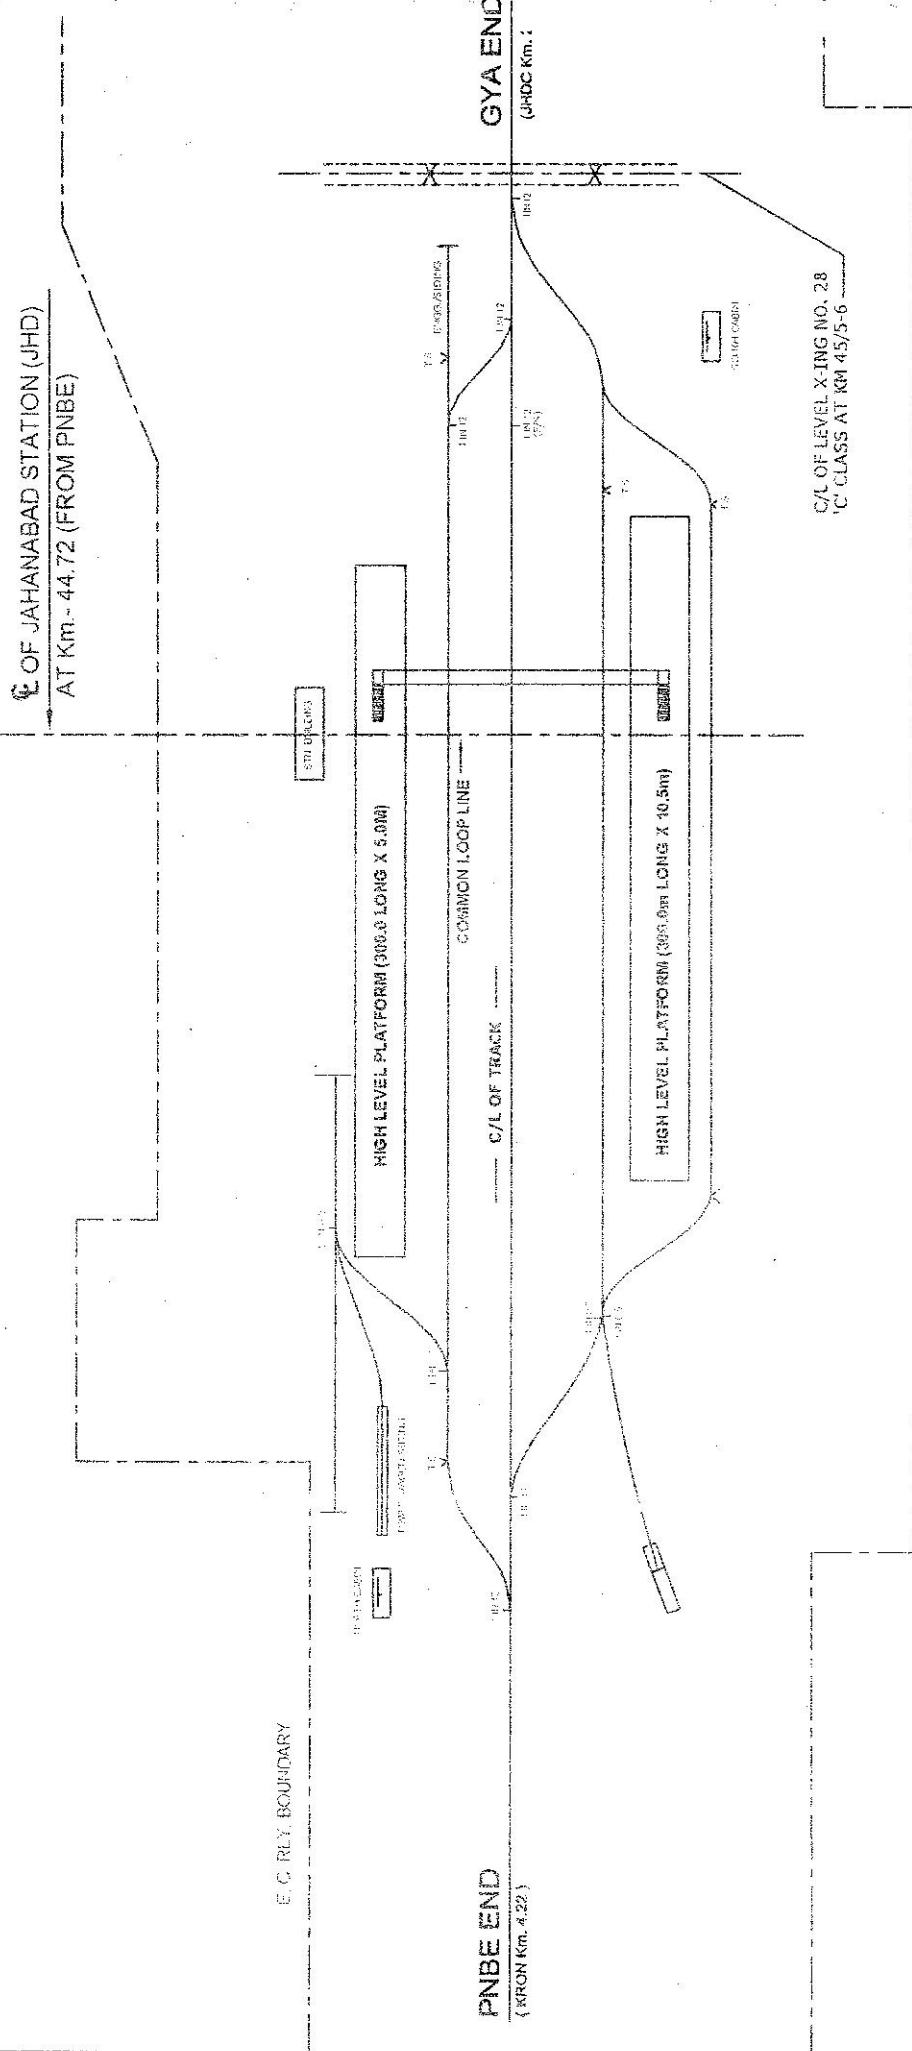

EAST CENTRAL RAILWAY
 DANAPUR DIVISION
 ENGINEERING STATION YARD DIAGRAM
 JAHANABAD STATION AT KM. - 44.72
 NOT TO SCALE