


CLASS OF STATION: 'B'
STD OF INTERLOCKING : III
SIGNAL : MAACL
ABOVE M.S.L. :

Q OF KARAUTA STATION (KWO)  
AT Km. - 507.15

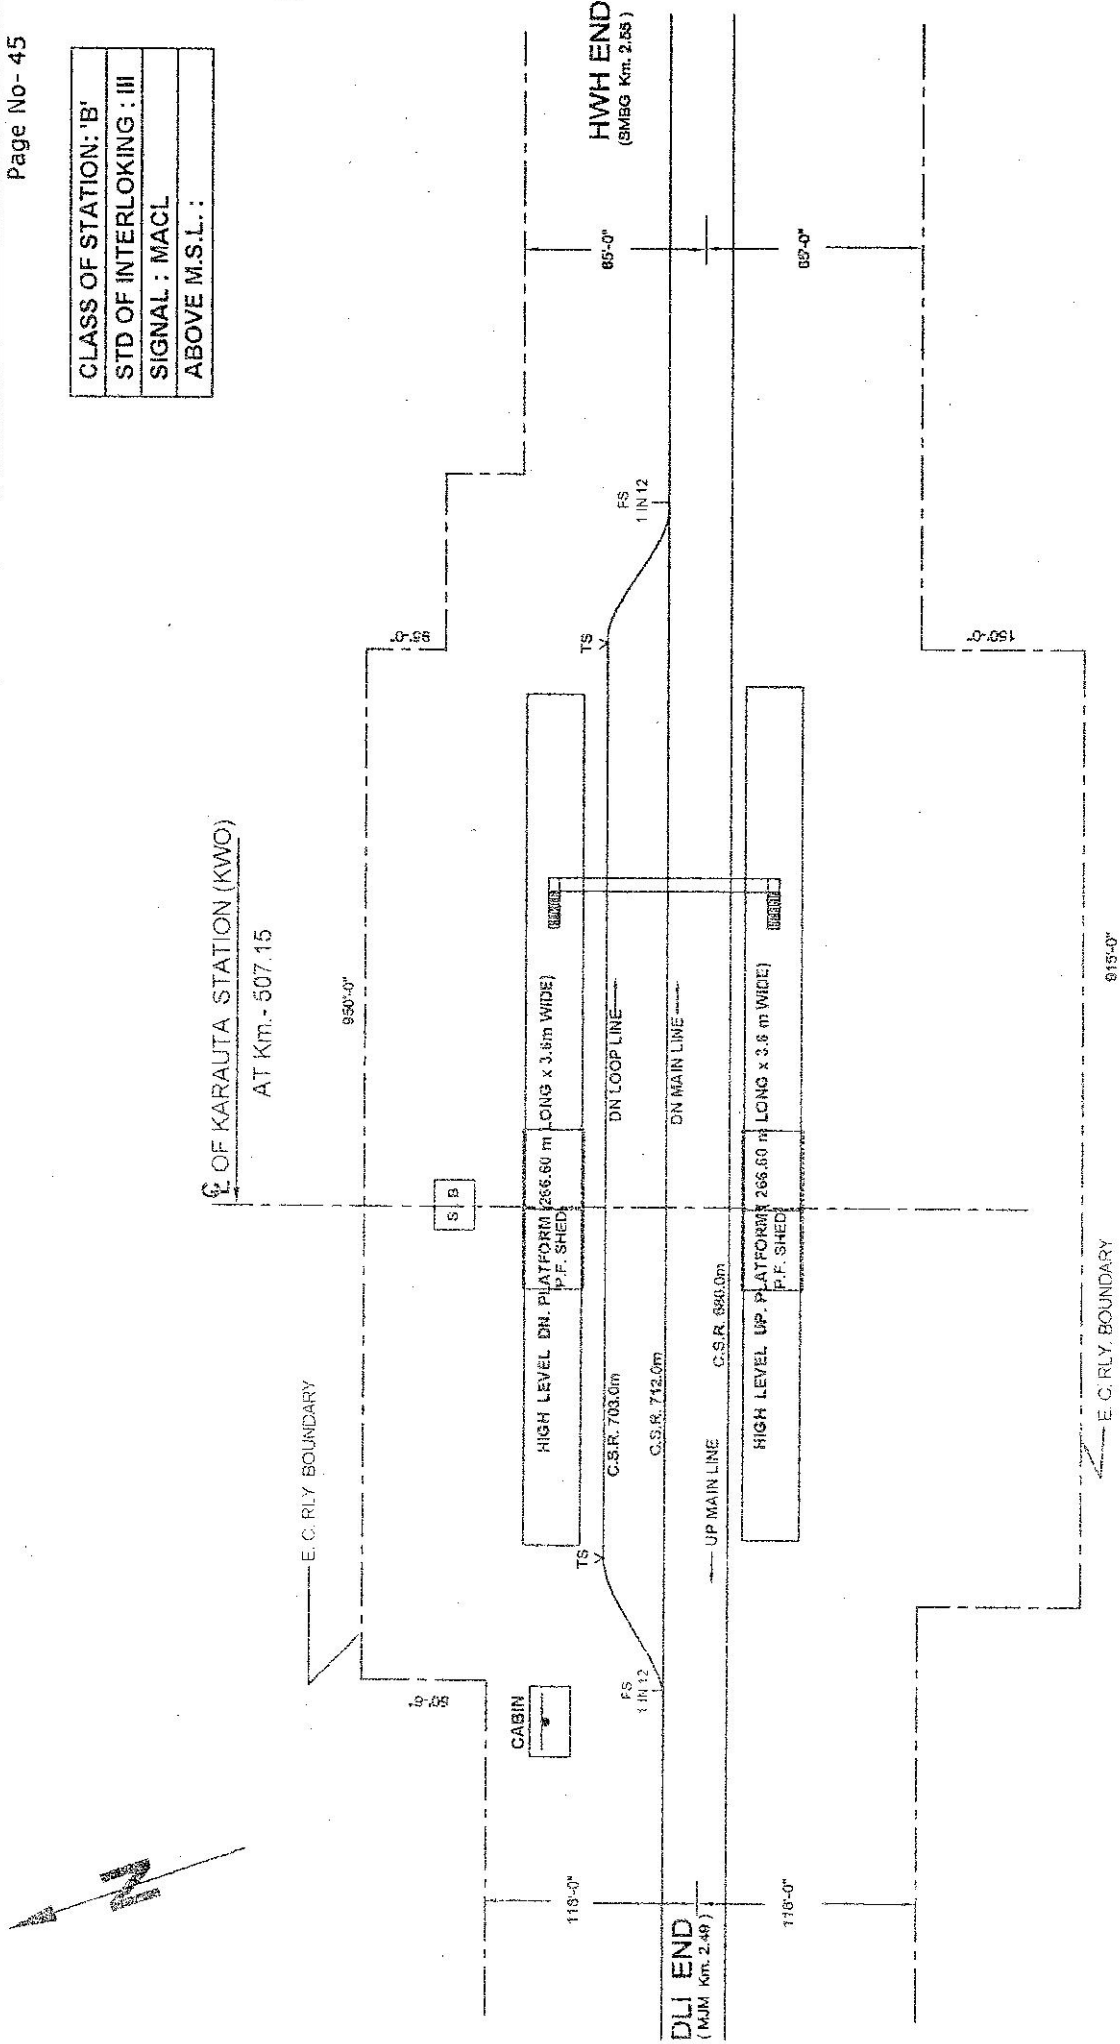

EAST CENTRAL RAILWAY

DANAPUR DIVISION

ENGINEERING STATION YARD DIAGRAM

KARAUTA STATION AT Km. - 507.15

NOT TO SCALE

188-04

Y-87-05

27-07-05