


PLAN OF KIUL JN. STATION (KEU)
AT Km. - 420.35-

CLASS OF STATION: 'B'
STD OF INTERLOCKING : III
SIGNAL : MACL
ABOVE M.S.L. : 153.254

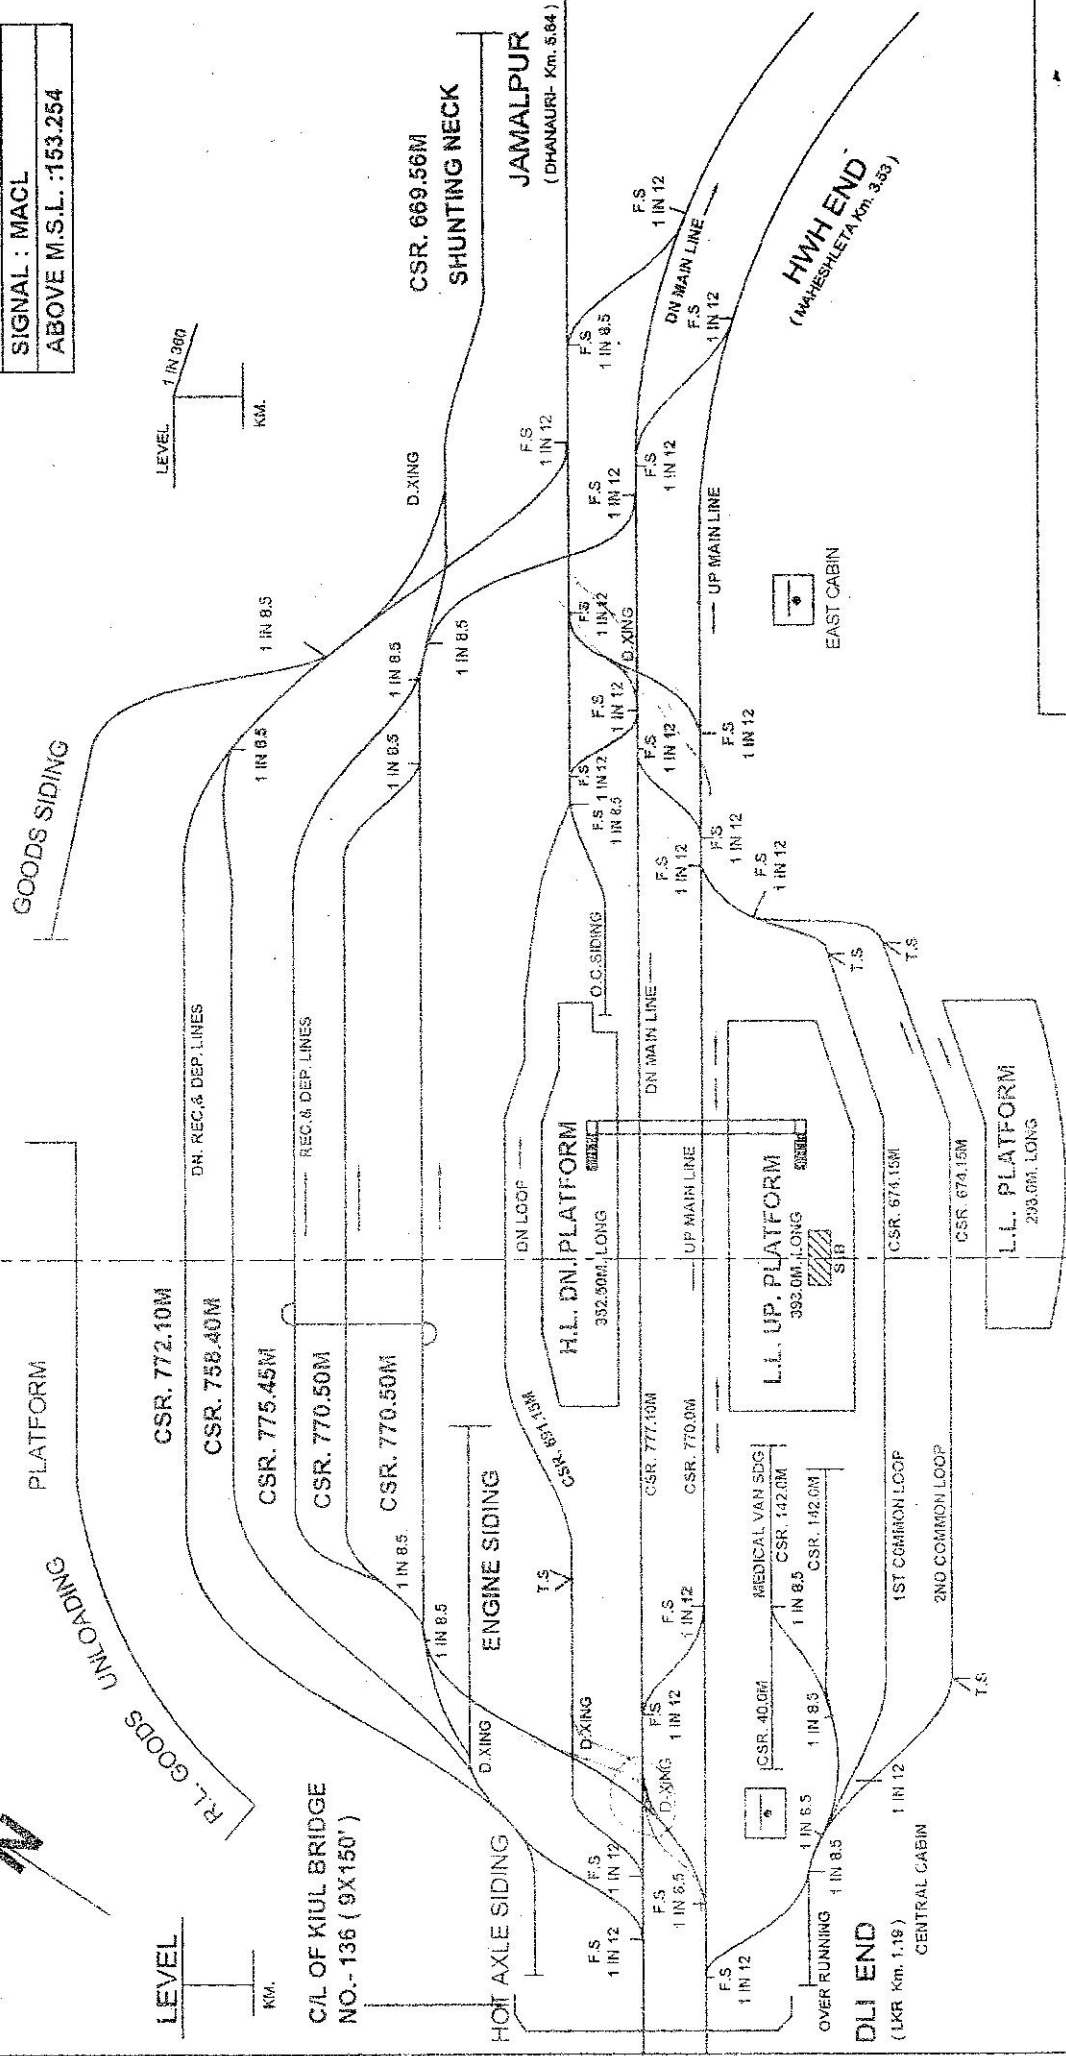

EAST CENTRAL RAILWAY
DANAPUR DIVISION
ENGINEERING STATION YARD DIAGRAM
KIUL JN. STATION AT Km. - 420.35
NOT TO SCALE