


CLASS OF STATION: 'B'
STD OF INTERLOCKING : III
SIGNAL : MACL
ABOVE M.S.L. : 187.449

END OF KULHARIA STATION (KUA)

AT Km. - 582.71

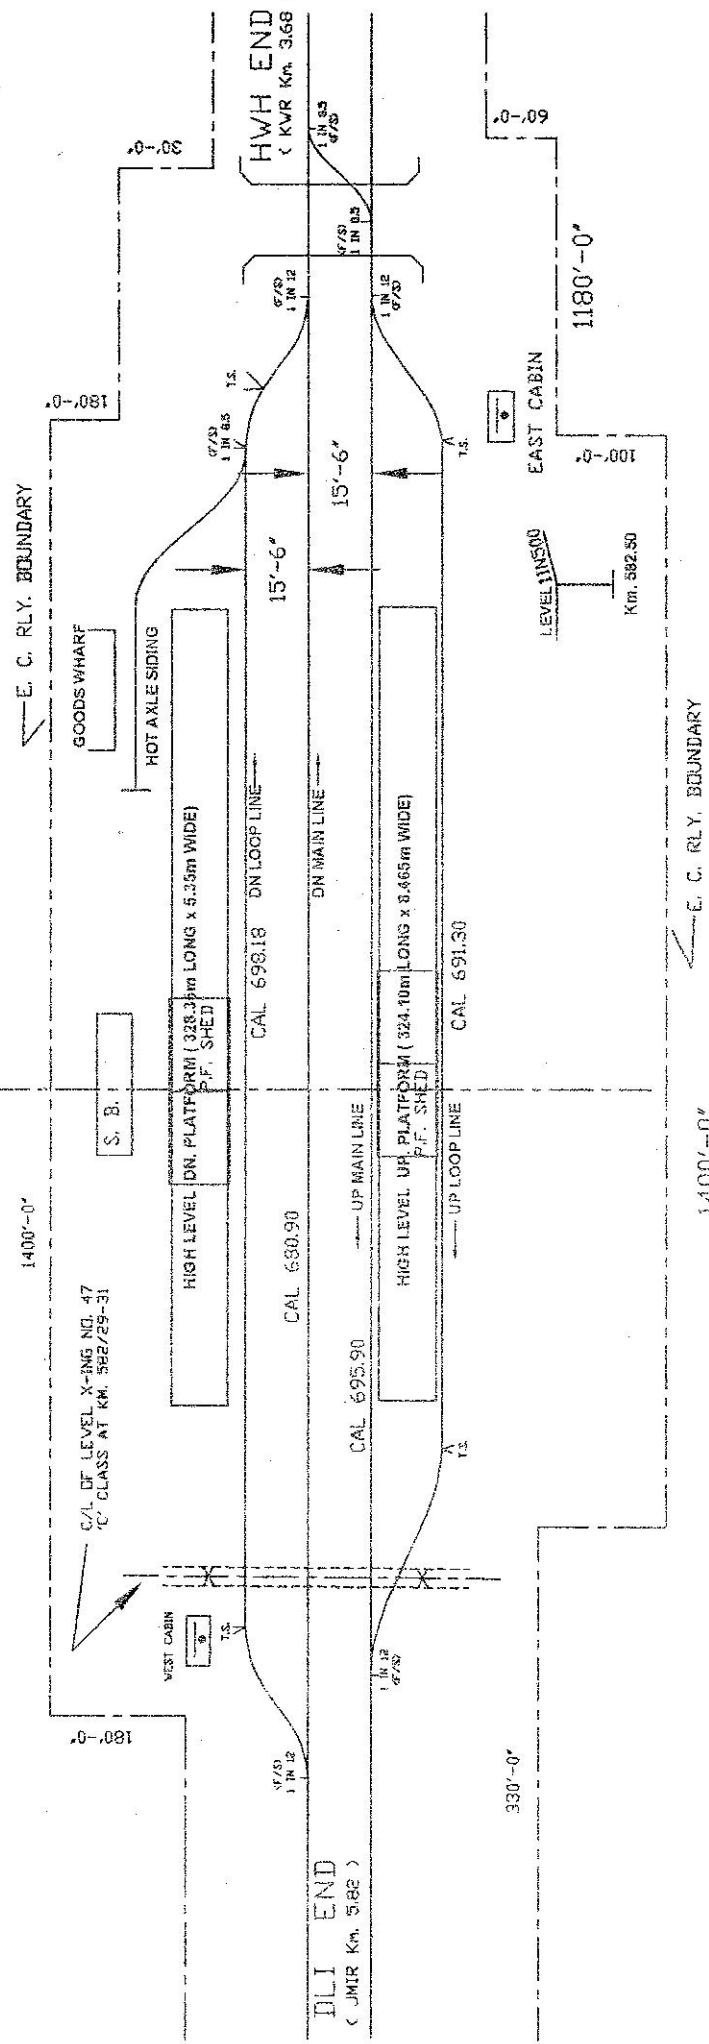

111500 LEVEL
Km. 591.20

EAST CENTRAL RAILWAY
DANAPUR DIVISION
ENGINEERING STATION YARD DIAGRAM
KULHARIA STATION AT Km. - 582.71
NOT TO SCALE