


CLASS OF STATION: 'B'
STD OF INTERLOCKING : III
SIGNAL : MACL
ABOVE M.S.L. :

C/L OF MAKHDUMPUR GAYA STATION ( MDE )  
 AT Km.- 61.28 (FROM PNBE)

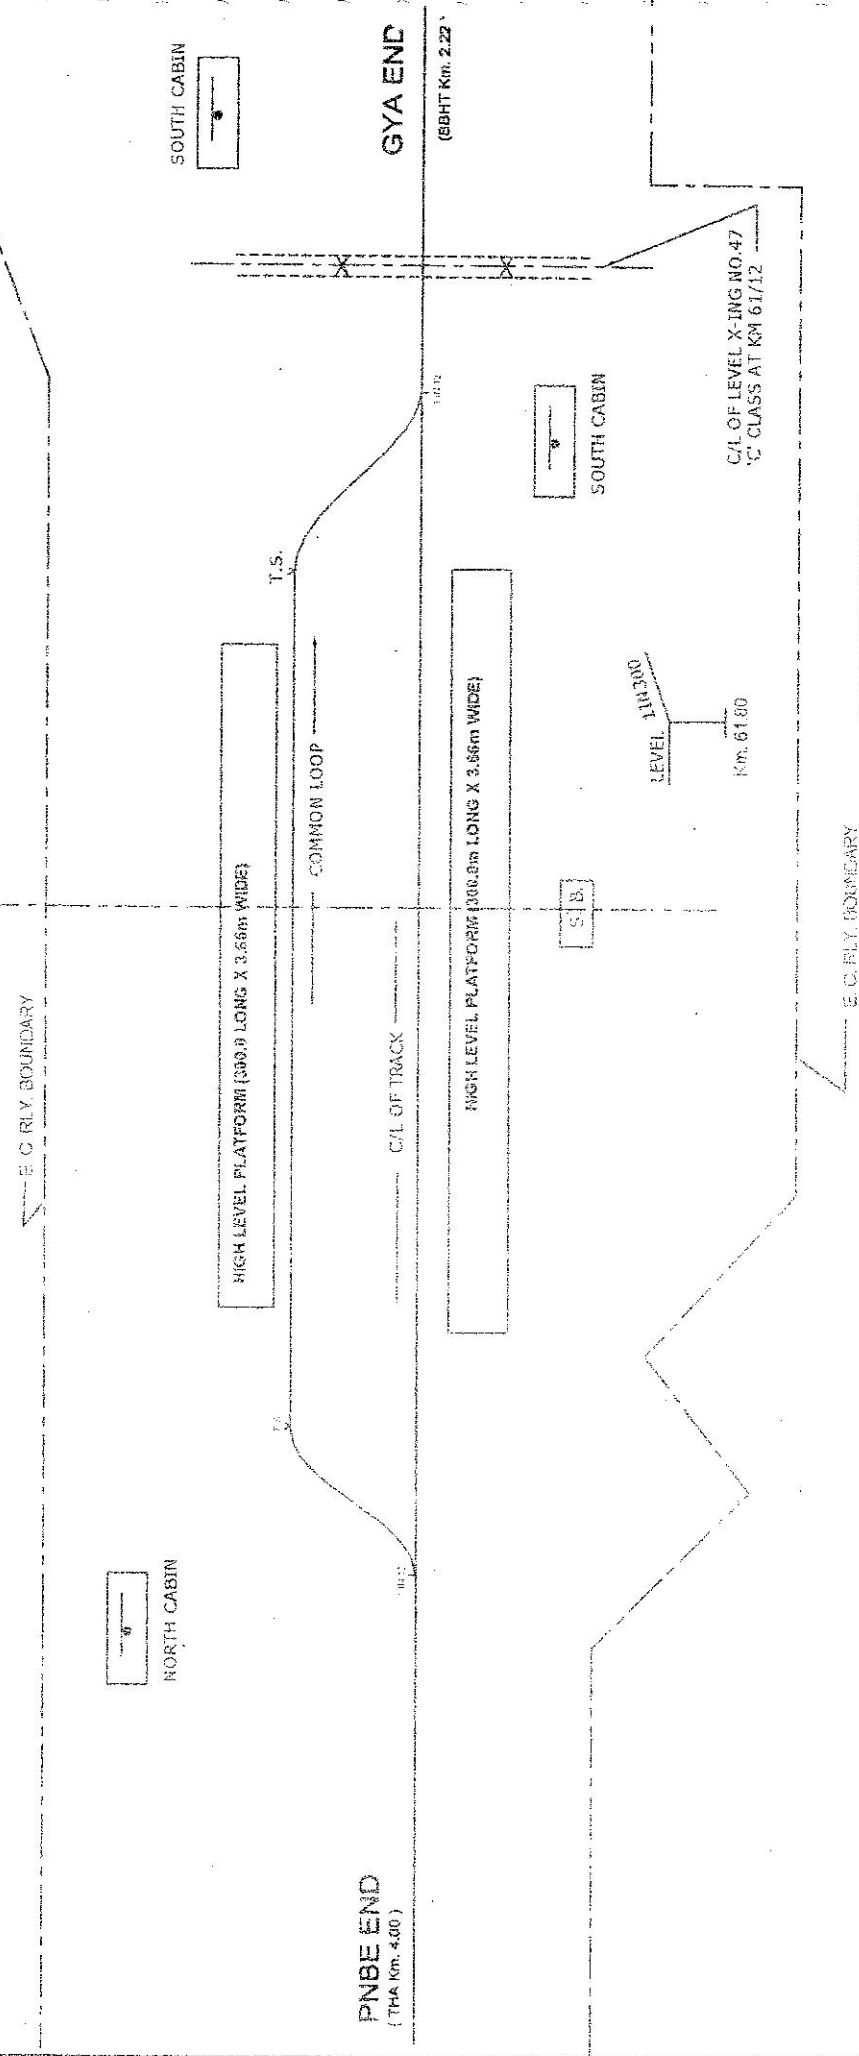

EAST CENTRAL RAILWAY  
 DANAPUR DIVISION  
 ENGINEERING STATION YARD DIAGRAM  
 MAKHDUMPUR GAYA STN. AT Km. 61.28

NOT TO SCALE