


|                          |
|--------------------------|
| CLASS OF STATION: 'D'    |
| STD OF INTERLOCKING: III |
| SIGNAL: MACL             |
| ABOVE M.S.L.:            |

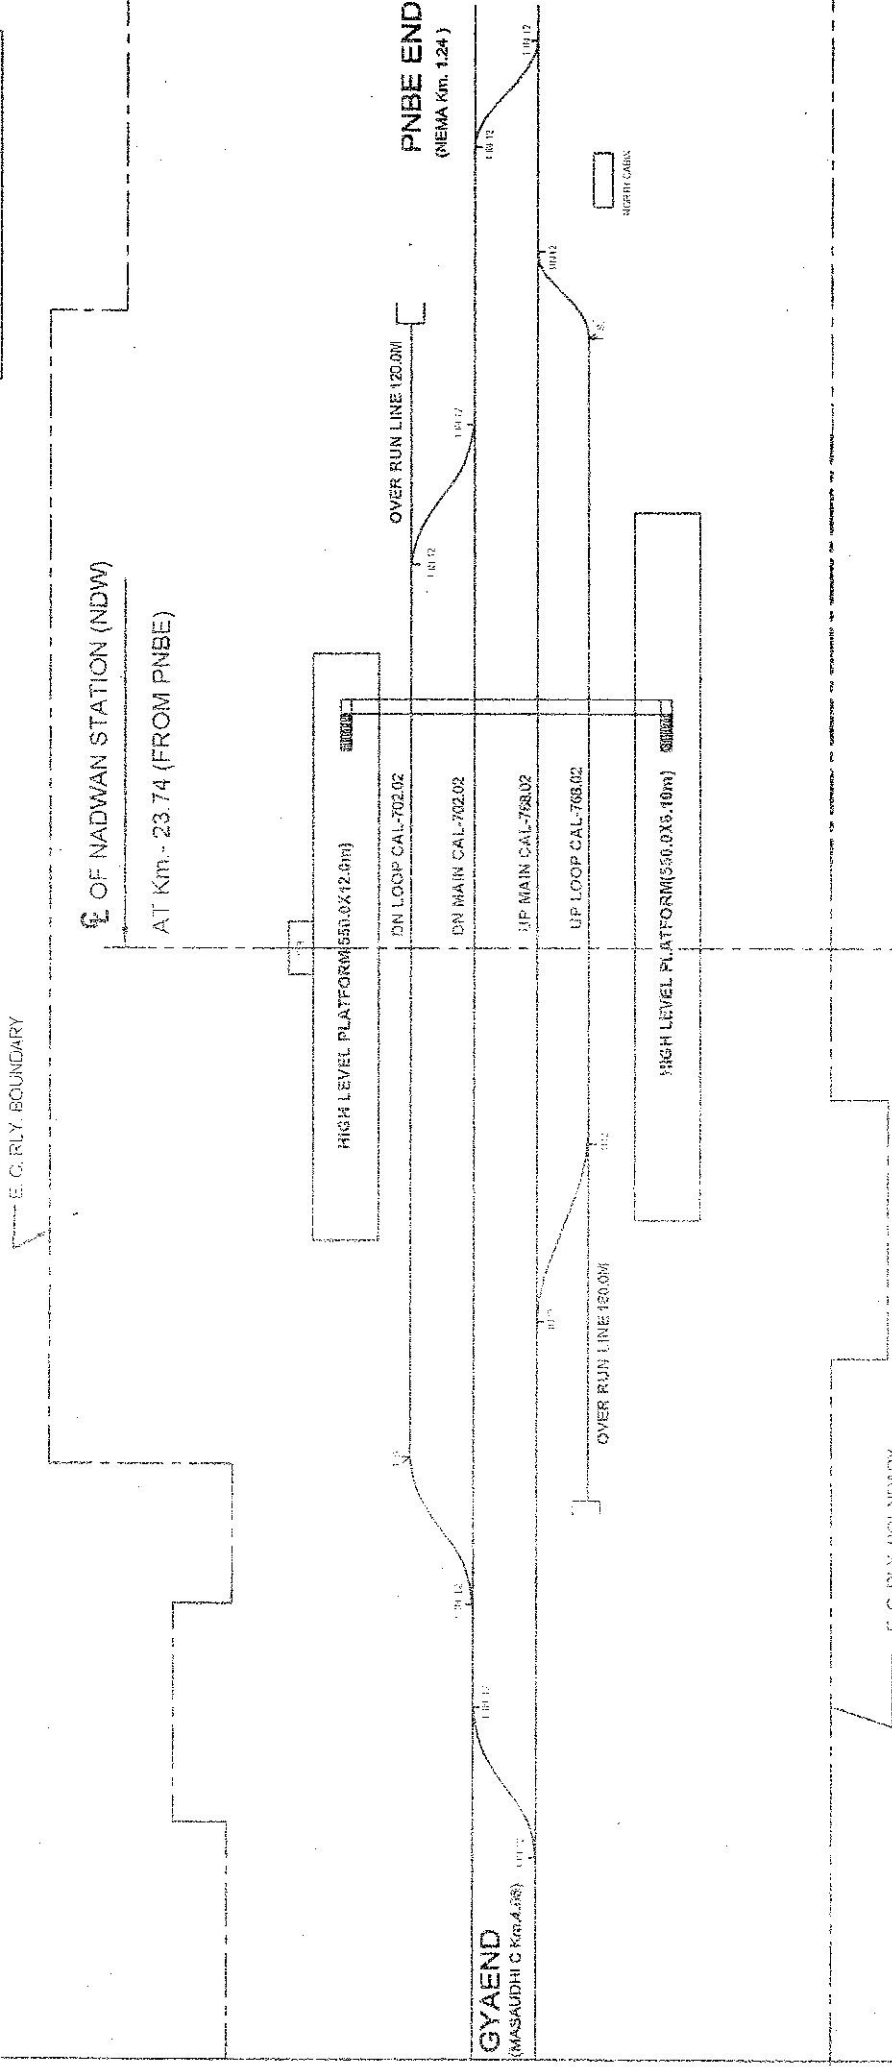

EAST CENTRAL RAILWAY  
 DANAPUR DIVISION  
 ENGINEERING STATION YARD DIAGRAM  
 NADWAN STATION AT KM 23.74  
 NOT TO SCALE