


| |
|---------------------------|
| CLASS OF STATION: 'B' |
| STD OF INTERLOCKING : III |
| SIGNAL : MACL |
| ABOVE M.S.L. : 173.198 |

☉ OF PHULWARI SHARIF STATION (PSBE)
AT Km. - 550.00

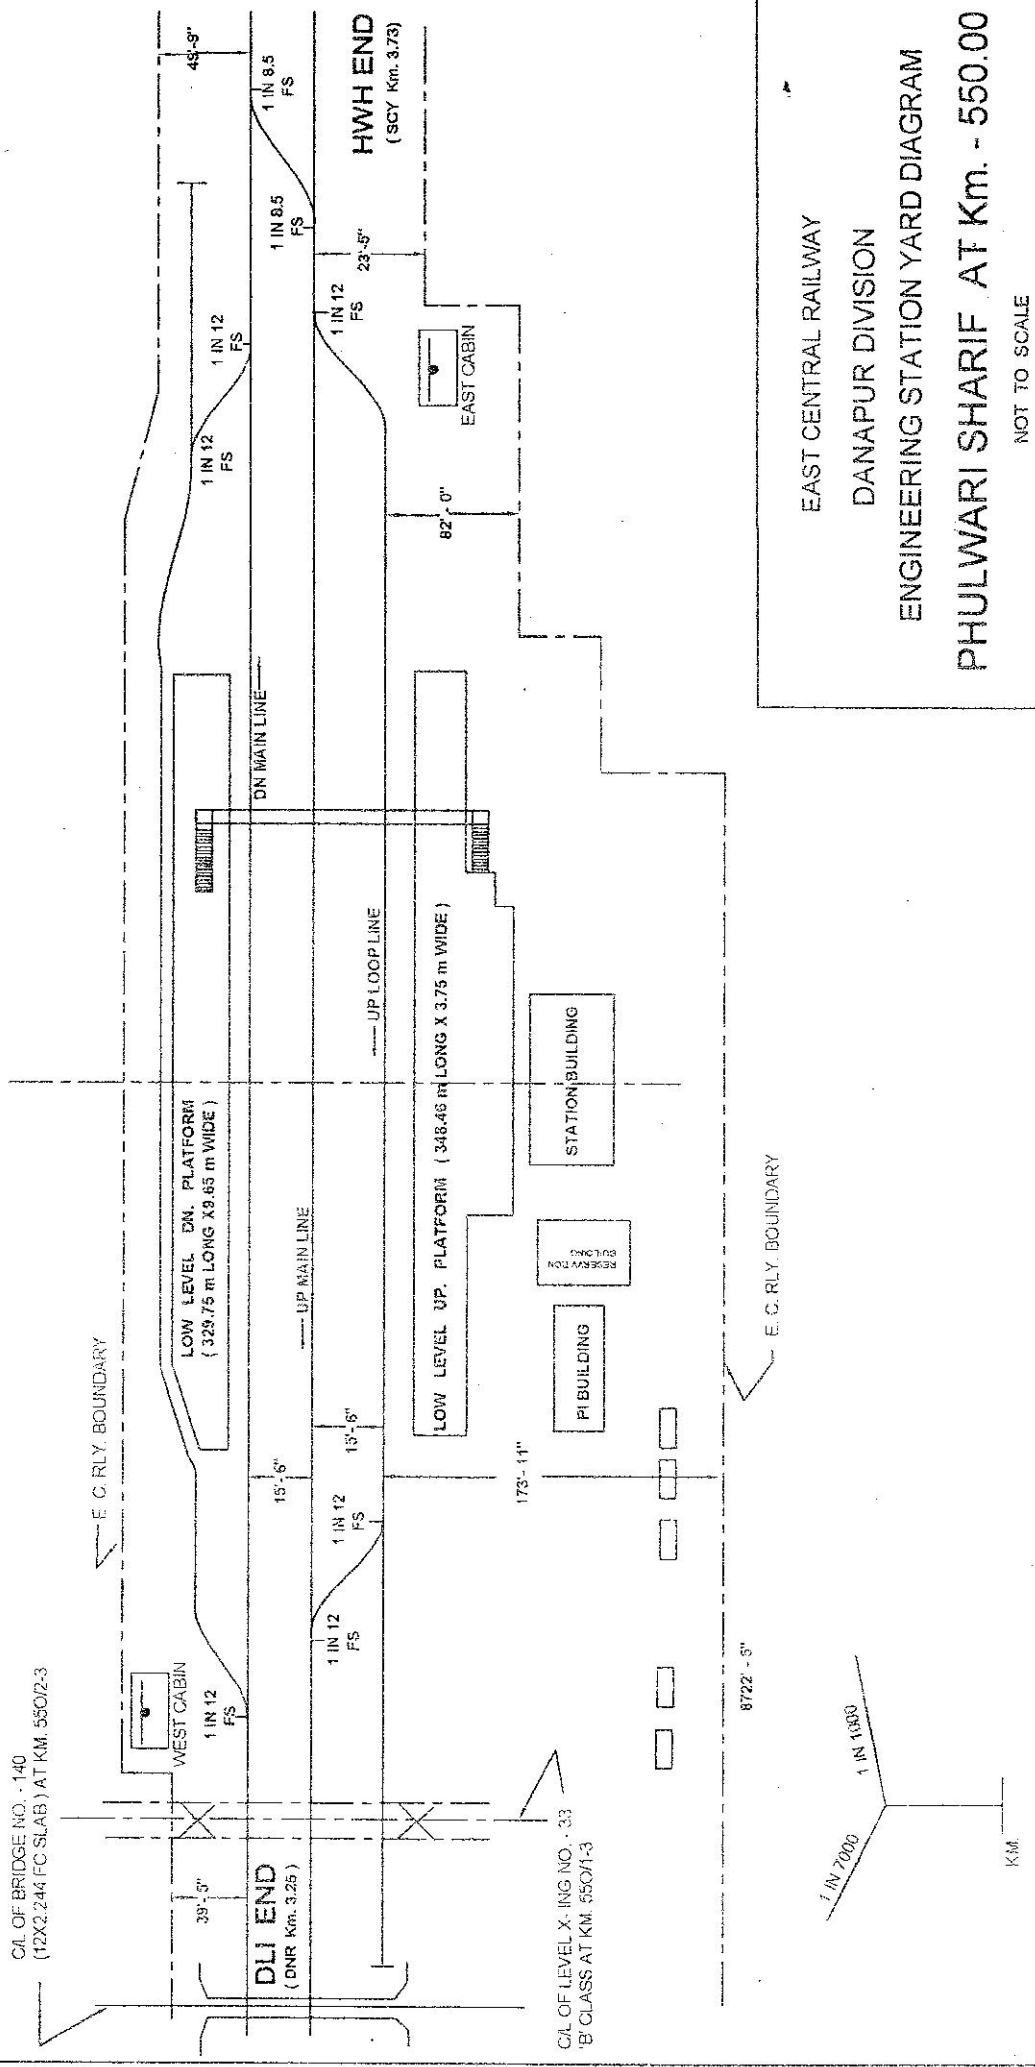


☉ OF BRIDGE NO. - 140
(12X2.244 FC SLAB) AT KM. 550/2-3

DLI END
(DNR Km. 3.25)

HWH END
(SCY Km. 3.73)

☉ OF LEVEL X-ING NO. - 33
'B' CLASS AT KM. 550/1-3

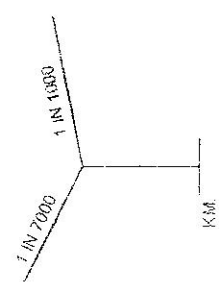

EAST CENTRAL RAILWAY
DANAPUR DIVISION
ENGINEERING STATION YARD DIAGRAM
PHULWARI SHARIF AT Km. - 550.00
NOT TO SCALE