


CLASS OF STATION: 'B'
STD OF INTERLOCKING : III
SIGNAL : MACL
ABOVE M.S.L. : 145.979

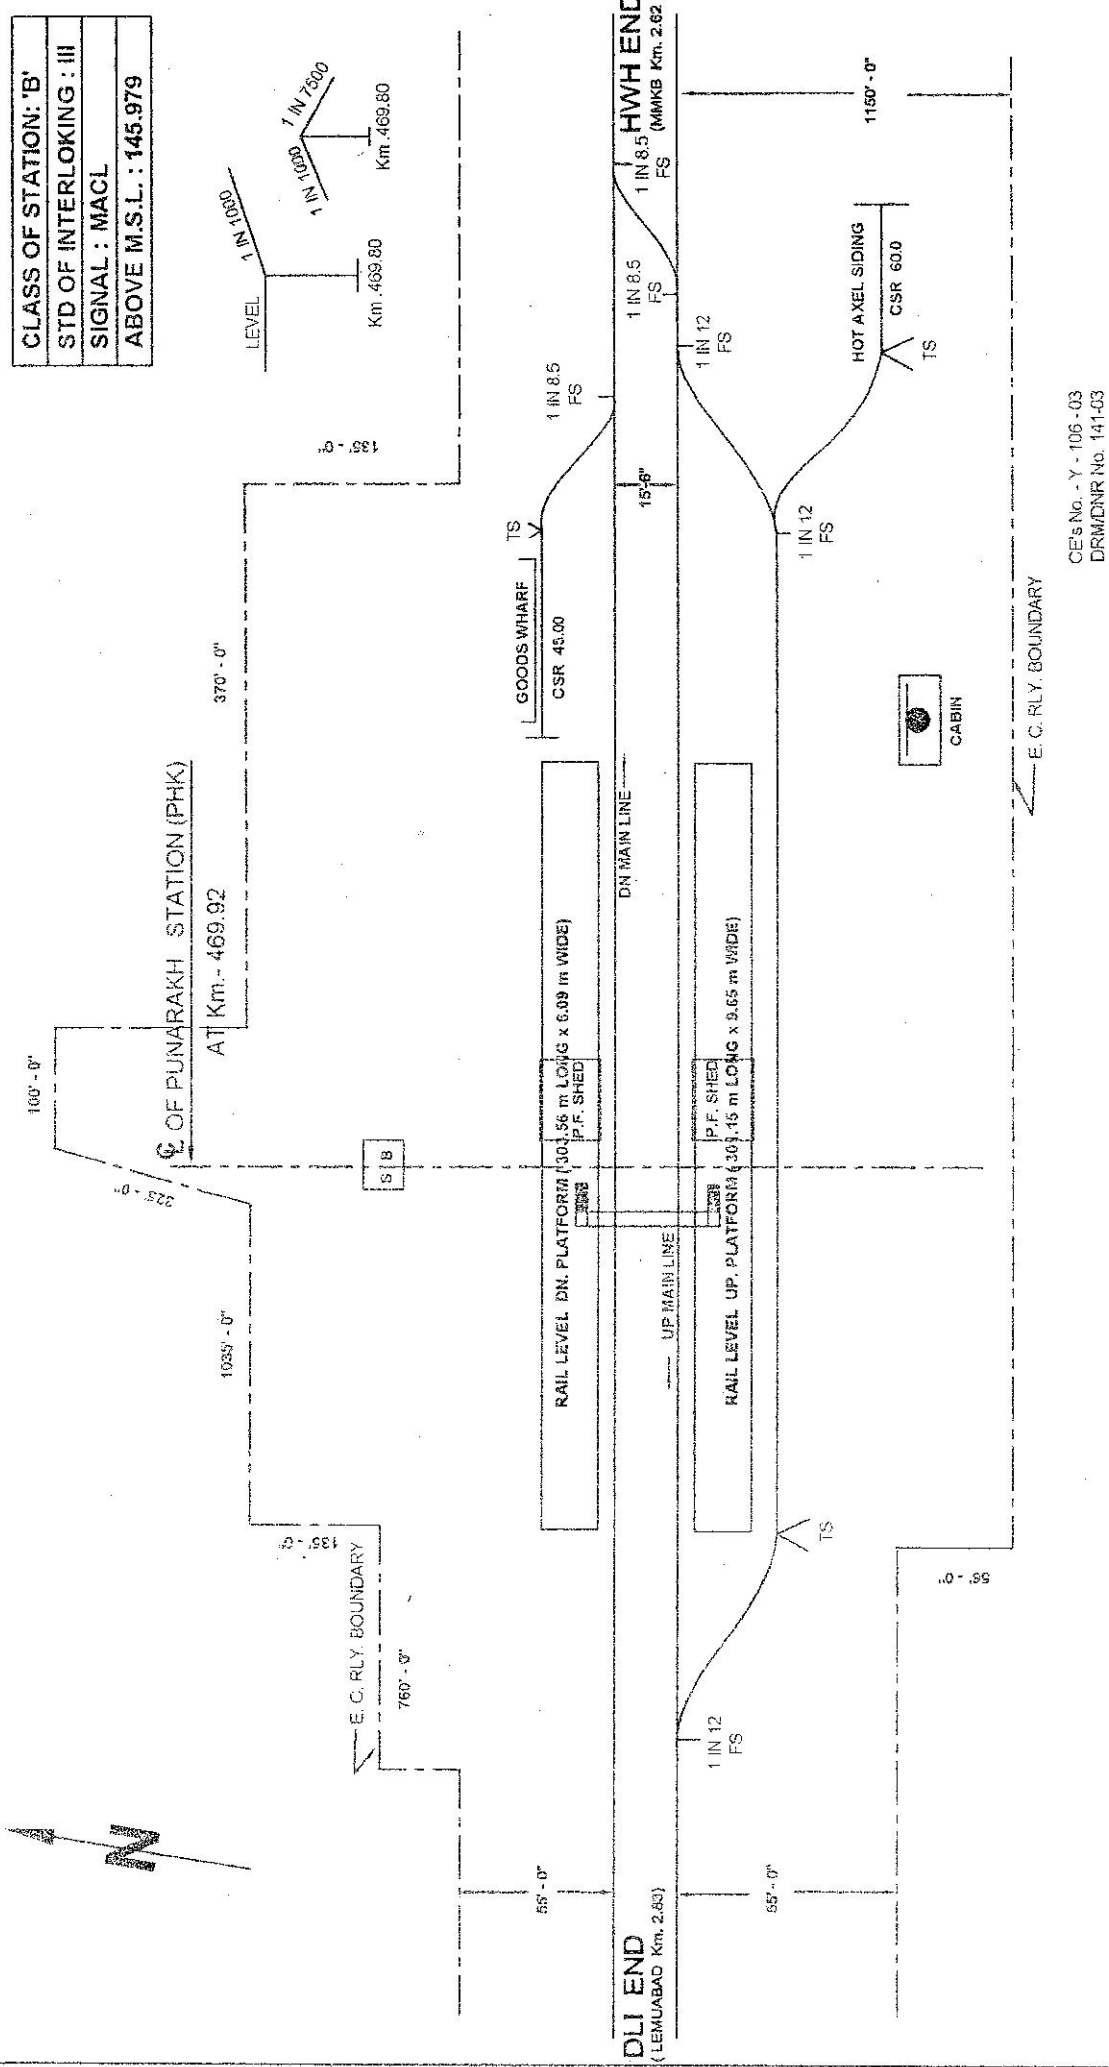

CE's No. - Y - 106 - 03
 DR/MENR No. 141-03

EAST CENTRAL RAILWAY
 DANAPUR DIVISION
 ENGINEERING STATION YARD DIAGRAM
PUNARKH STATION AT Km. - 469.92
 NOT TO SCALE