


CLASS OF STATION: 'B'
STD OF INTERLOCKING: III
SIGNAL:
ABOVE M.S.L.:

E. OF RAJGIR STATION (RGD)

AT Km- 53.00

C.A. OF LEVEL X-ING NO-65  
'C' CLASS AT Km. 52/11-12.

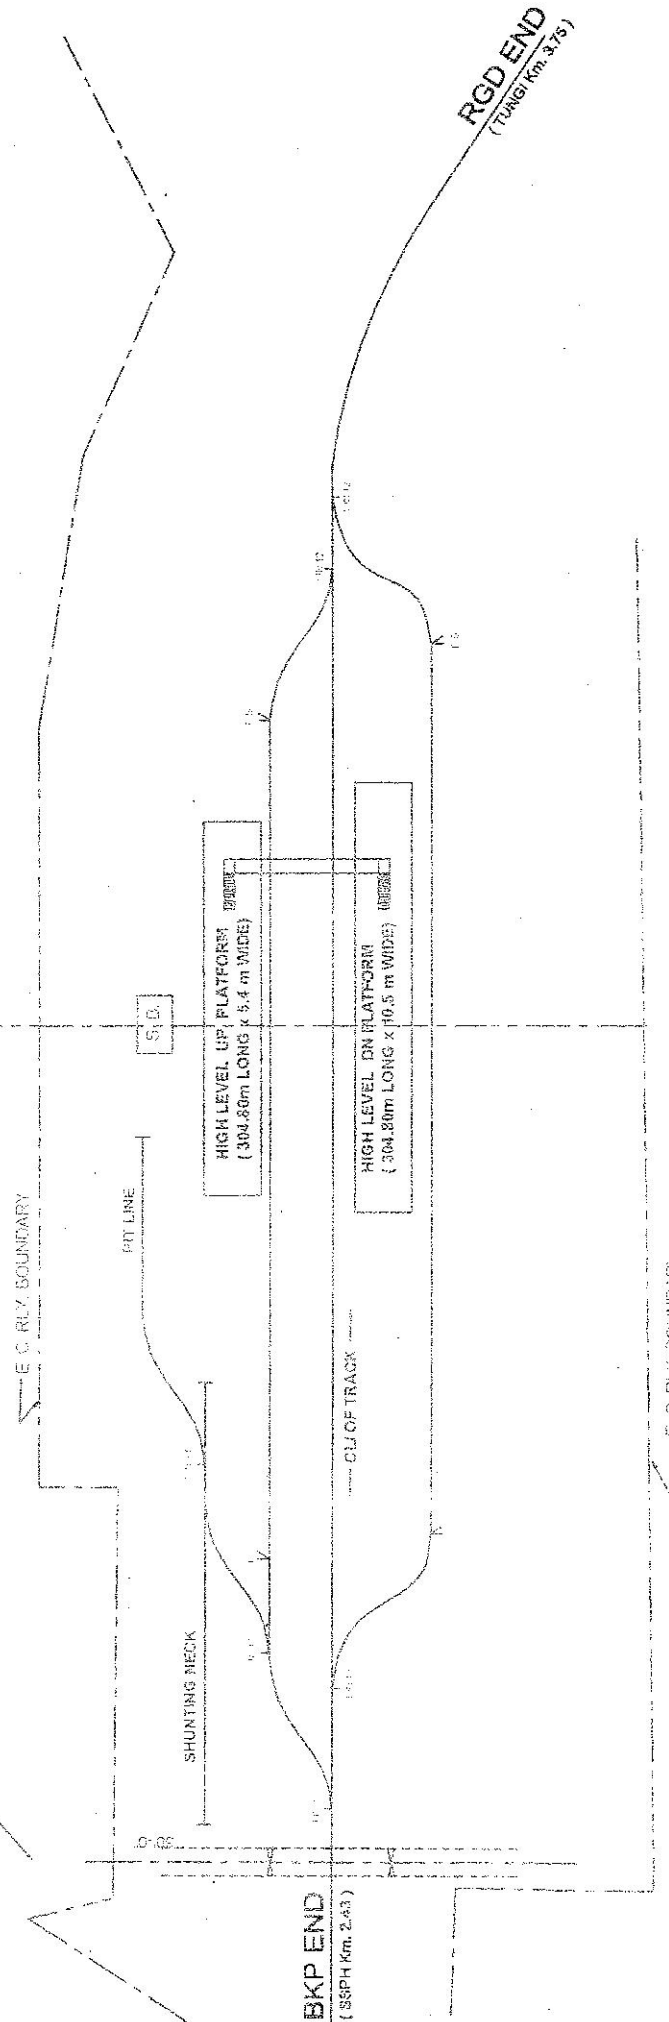

BKP END  
(SSPH Km. 2.63)

RGD END  
(TANGI KR. 3.75)

EAST CENTRAL RAILWAY  
 DANAPUR DIVISION  
 ENGINEERING STATION YARD DIAGRAM  
 RAJGIR STATION AT Km. - 53.00  
 NOT TO SCALE