



CLASS OF STATION: 'B'
STD OF INTERLOCKING : III
SIGNAL : MACL
ABOVE M.S.L. :

E. C. RLY. BOUNDARY

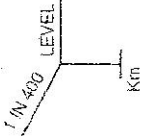

2 OF RAMPUR DUMRA STATION (RDUM)
AT Km. - 442.57

WEST CABIN

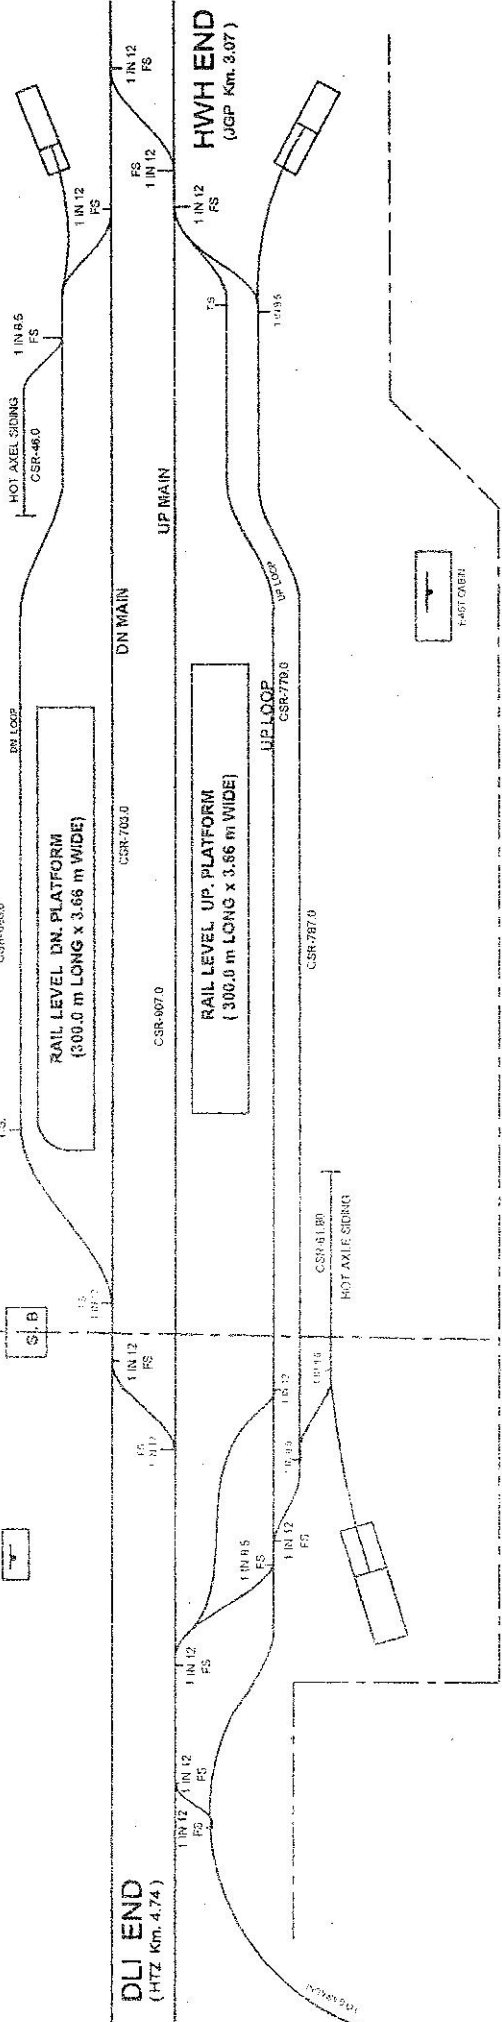

DLI END
(HTZ Km. 4.74)

HWH END
(JGP Km. 3.07)

E. C. RLY. BOUNDARY

CE's No. 67-07
DR/WIDNR No. 32-07

EAST CENTRAL RAILWAY
DANAPUR DIVISION
ENGINEERING STATION YARD DIAGRAM

RAMPUR DUMRA STATION AT Km. - 442.57

NOT TO SCALE