


CLASS OF STATION: 'D'
STD OF INTERLOCKING : K
SIGNAL : MAACL
ABOVE M.S.L. : 181.226

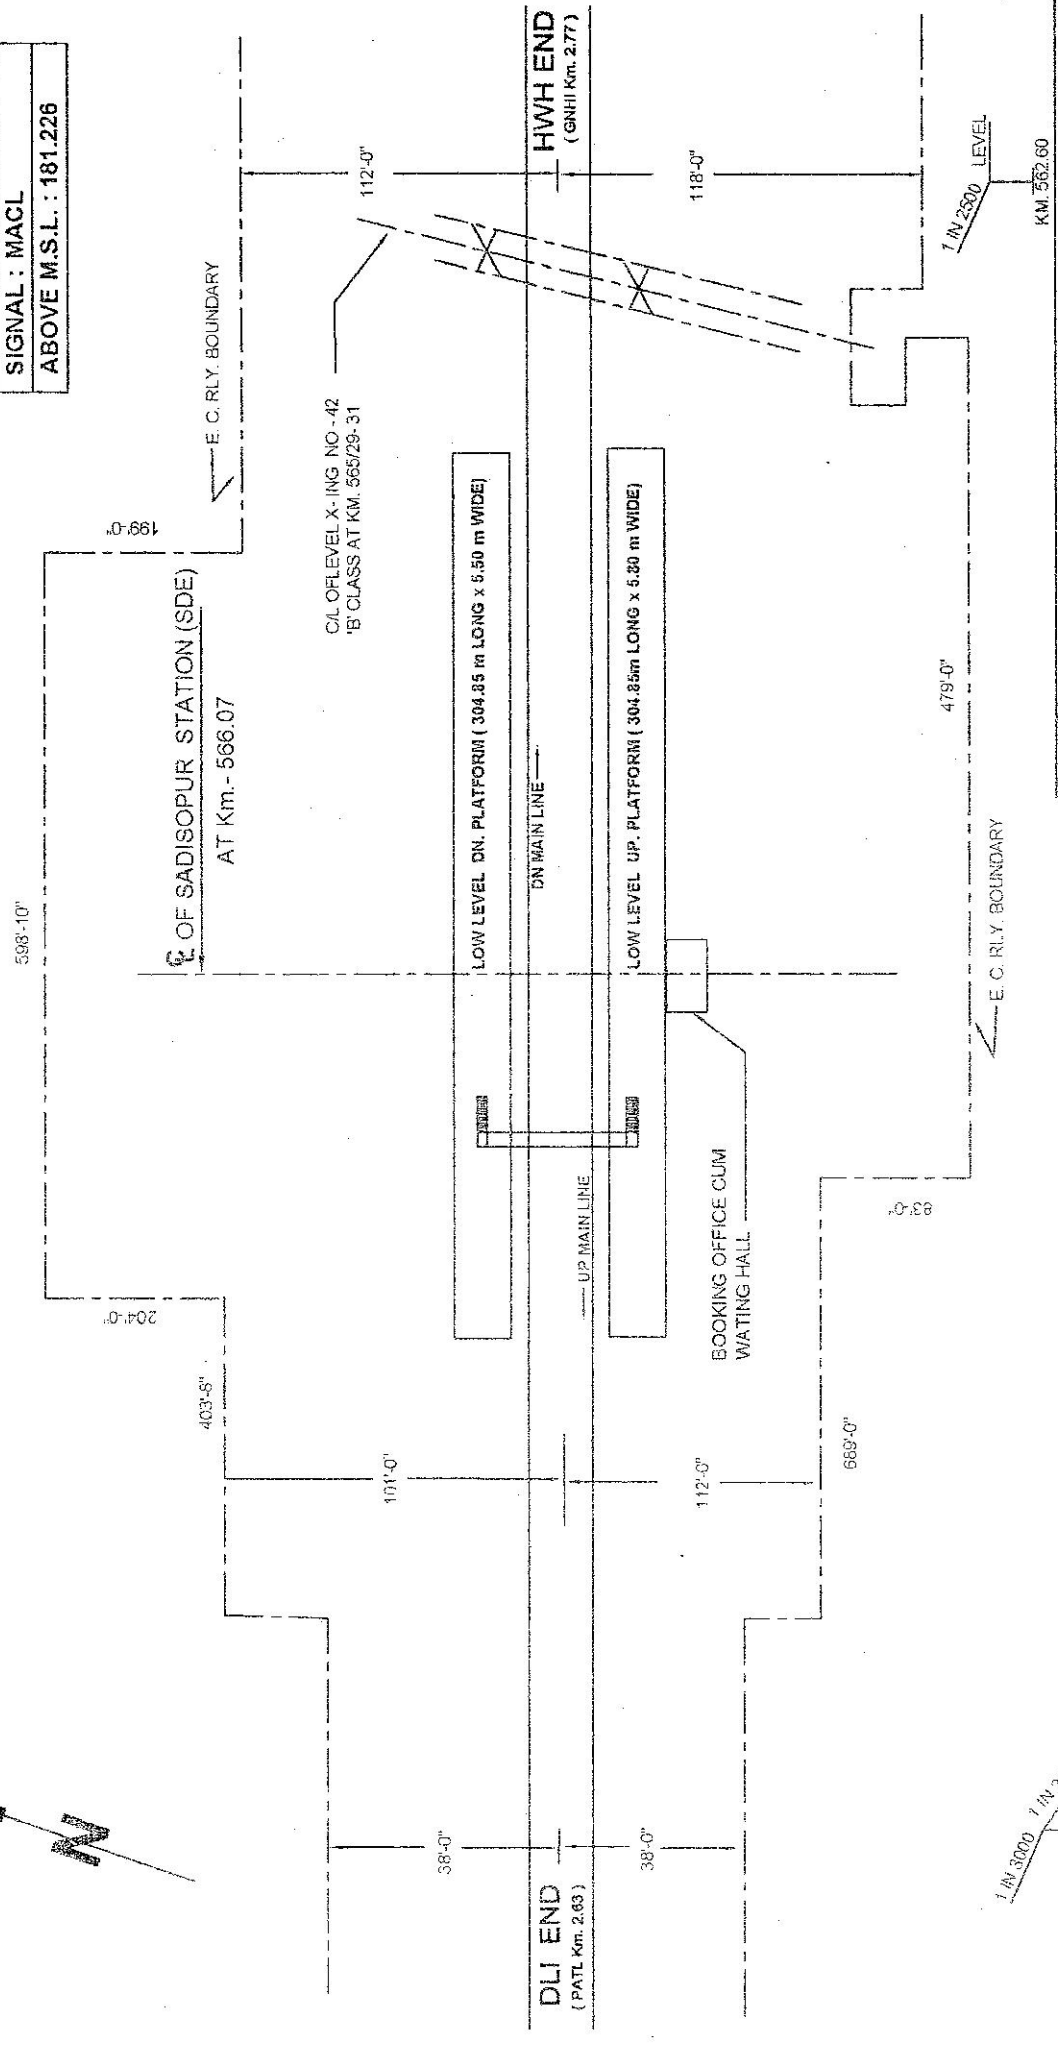

EAST CENTRAL RAILWAY  
 DANAPUR DIVISION  
 ENGINEERING STATION YARD DIAGRAM  
**SADISOPUR STATION AT Km. - 566.07**  
 NOT TO SCALE

