


KIUL-GAYA SECTION

C/OF SHEIKHPURA STATION (SHK)  
AT Km.- 26.51 (FROM KIUL)

CLASS OF STATION: 'B'
STD OF INTERLOCKING:
SIGNAL : MACL
ABOVE M.S.L. :

C/L OF LEVEL X-ING NO.10  
'C' CLASS AT KM 27/13-14

C/L OF LEVEL X-ING NO.9  
'B' CLASS AT KM 25/9-10

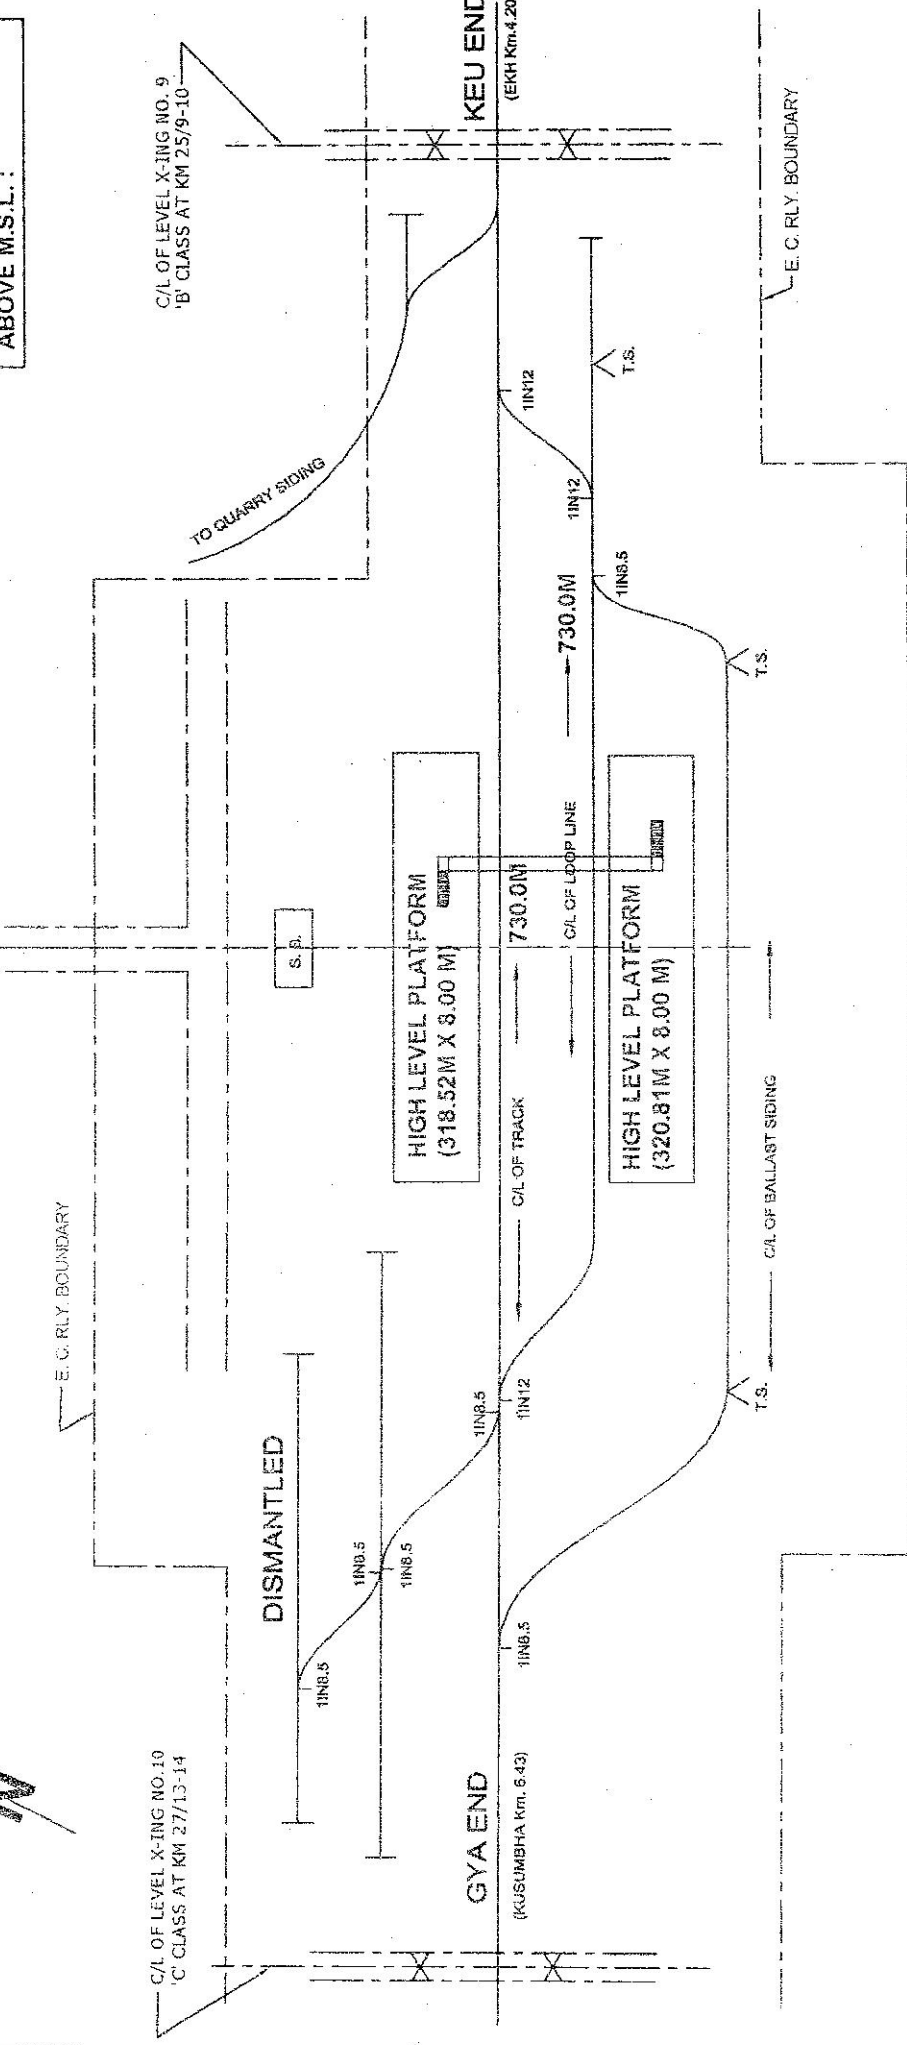

EAST CENTRAL RAILWAY  
DANAPUR DIVISION  
ENGINEERING STATION YARD DIAGRAM  
SHEIKHPURA STATION AT KM - 26.51

NOT TO SCALE