


PNBE-GYA SECTION

CLASS OF STATION: 'D'
STD OF INTERLOCKING : III
SIGNAL : MACL
ABOVE M.S.L. :

Q OF TEHTA STATION (THA)  
 AT Km.-57.28 (FROM PNBE)

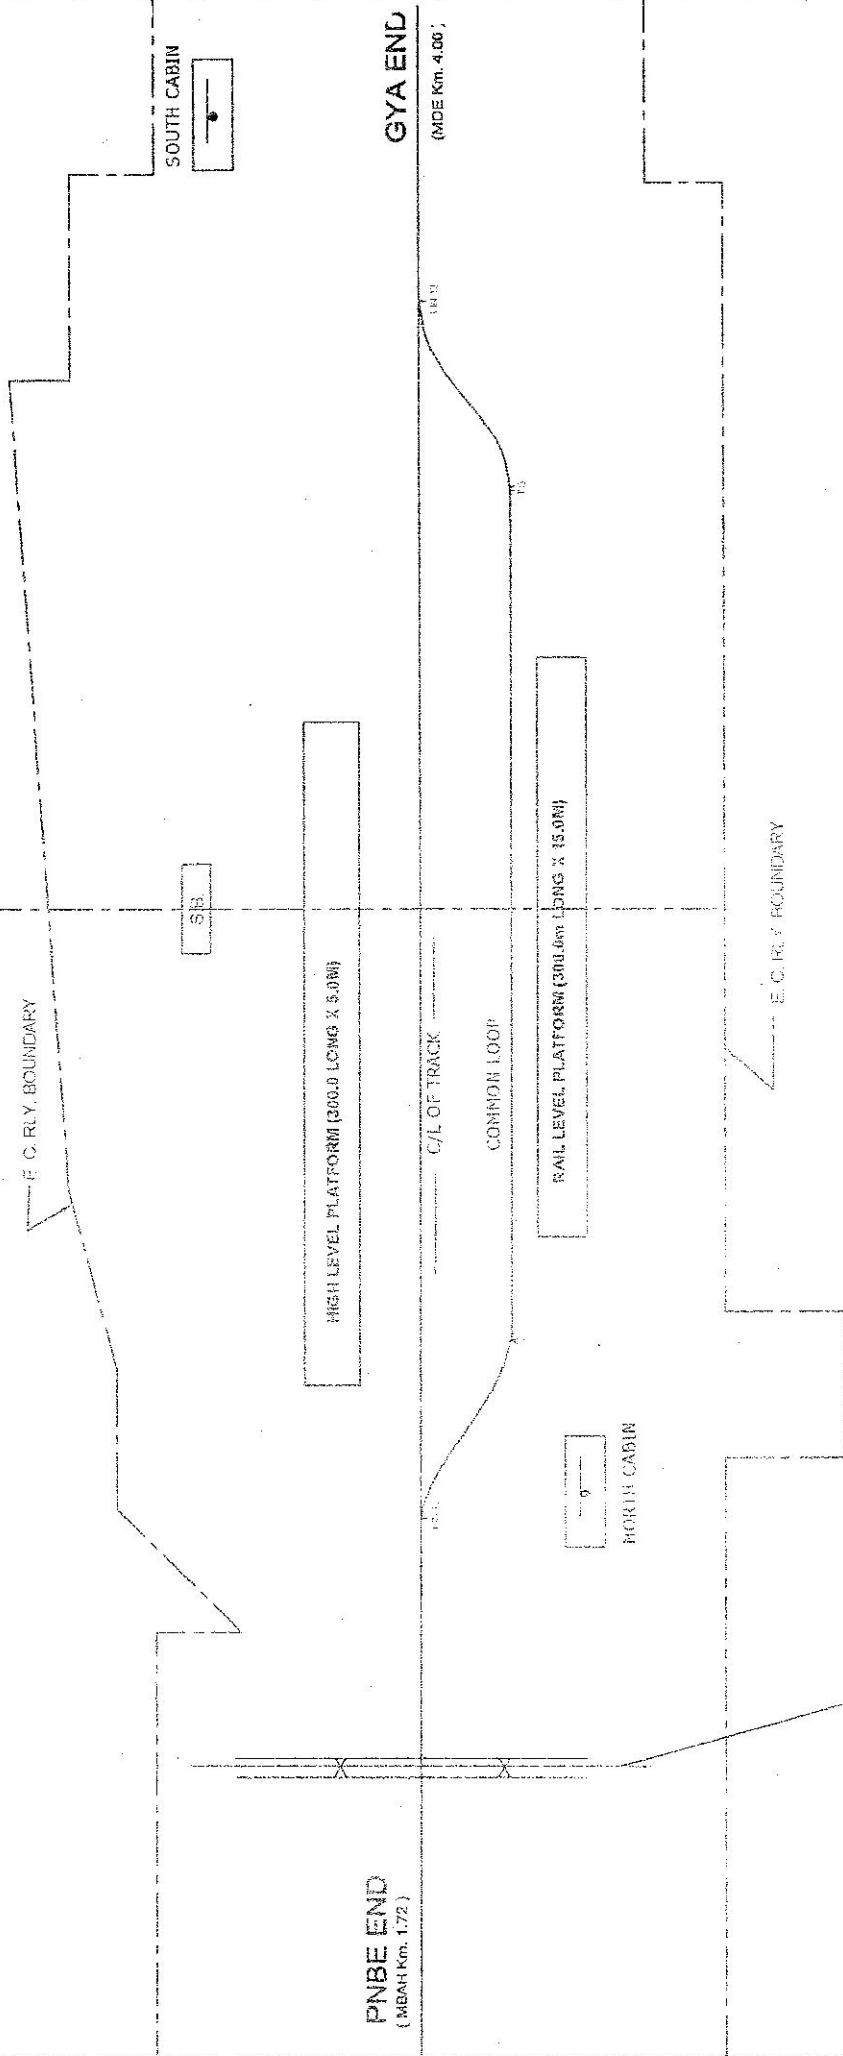

C/L OF LEVEL X-ING ROAD  
 'B' CLASS AT KM 57.28

EAST CENTRAL RAILWAY  
 DANAPUR DIVISION  
 ENGINEERING STATION YARD DIAGRAM  
 TEHTA STATION AT Km.-57.28  
 NOT TO SCALE