




CLASS OF STATION: 'B'
STD OF INTERLOCKING : III
SIGNAL : MACL
ABOVE M.S.L. : 211.175

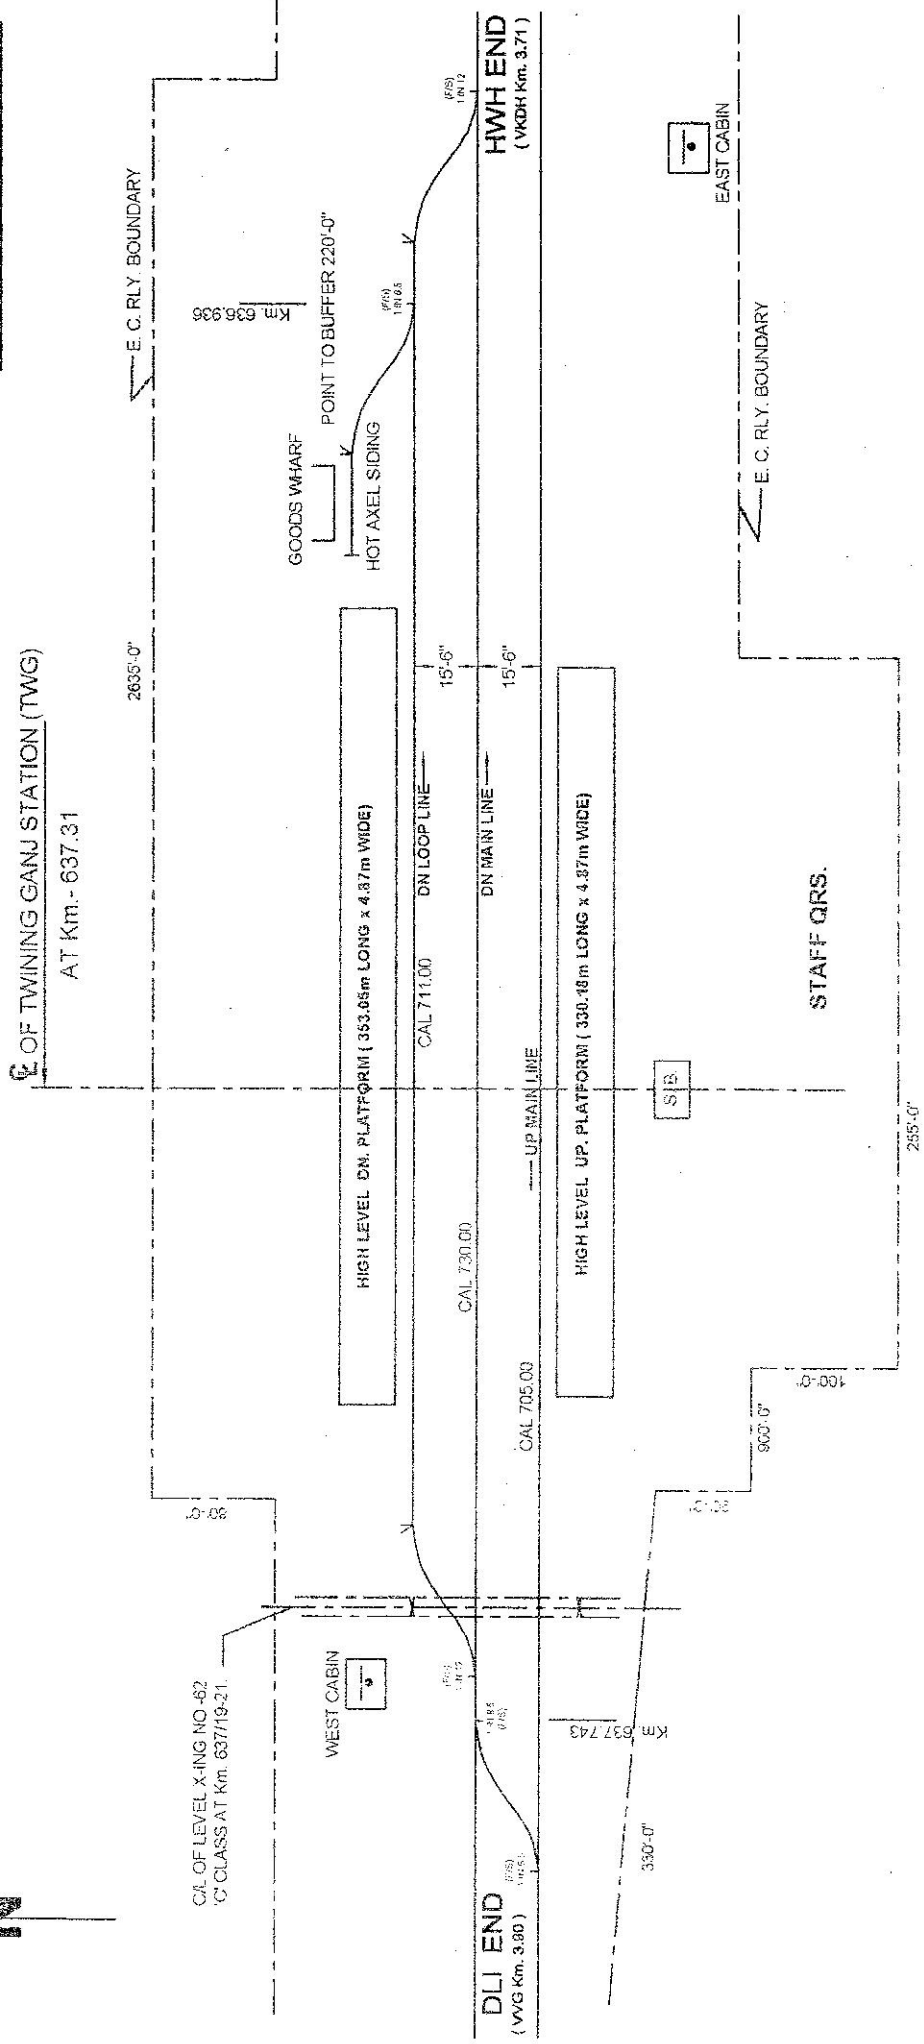

EAST CENTRAL RAILWAY  
 DANAPUR DIVISION  
 ENGINEERING STATION YARD DIAGRAM  
**TWINING GANJ STATION AT Km. - 637.31**  
 NOT TO SCALE