


KIUL-GAYA SECTION



C/L OF LEVEL X-ING NO.21  
'B' CLASS AT KM 52/6-7

C/L OF WARISALI GANJ STATION (WES)  
AT Km.- 51.76 (FROM KIUL)

CLASS OF STATION: 'B'
STD OF INTERLOCKING : IRI
SIGNAL : MACL
ABOVE M.S.L. :

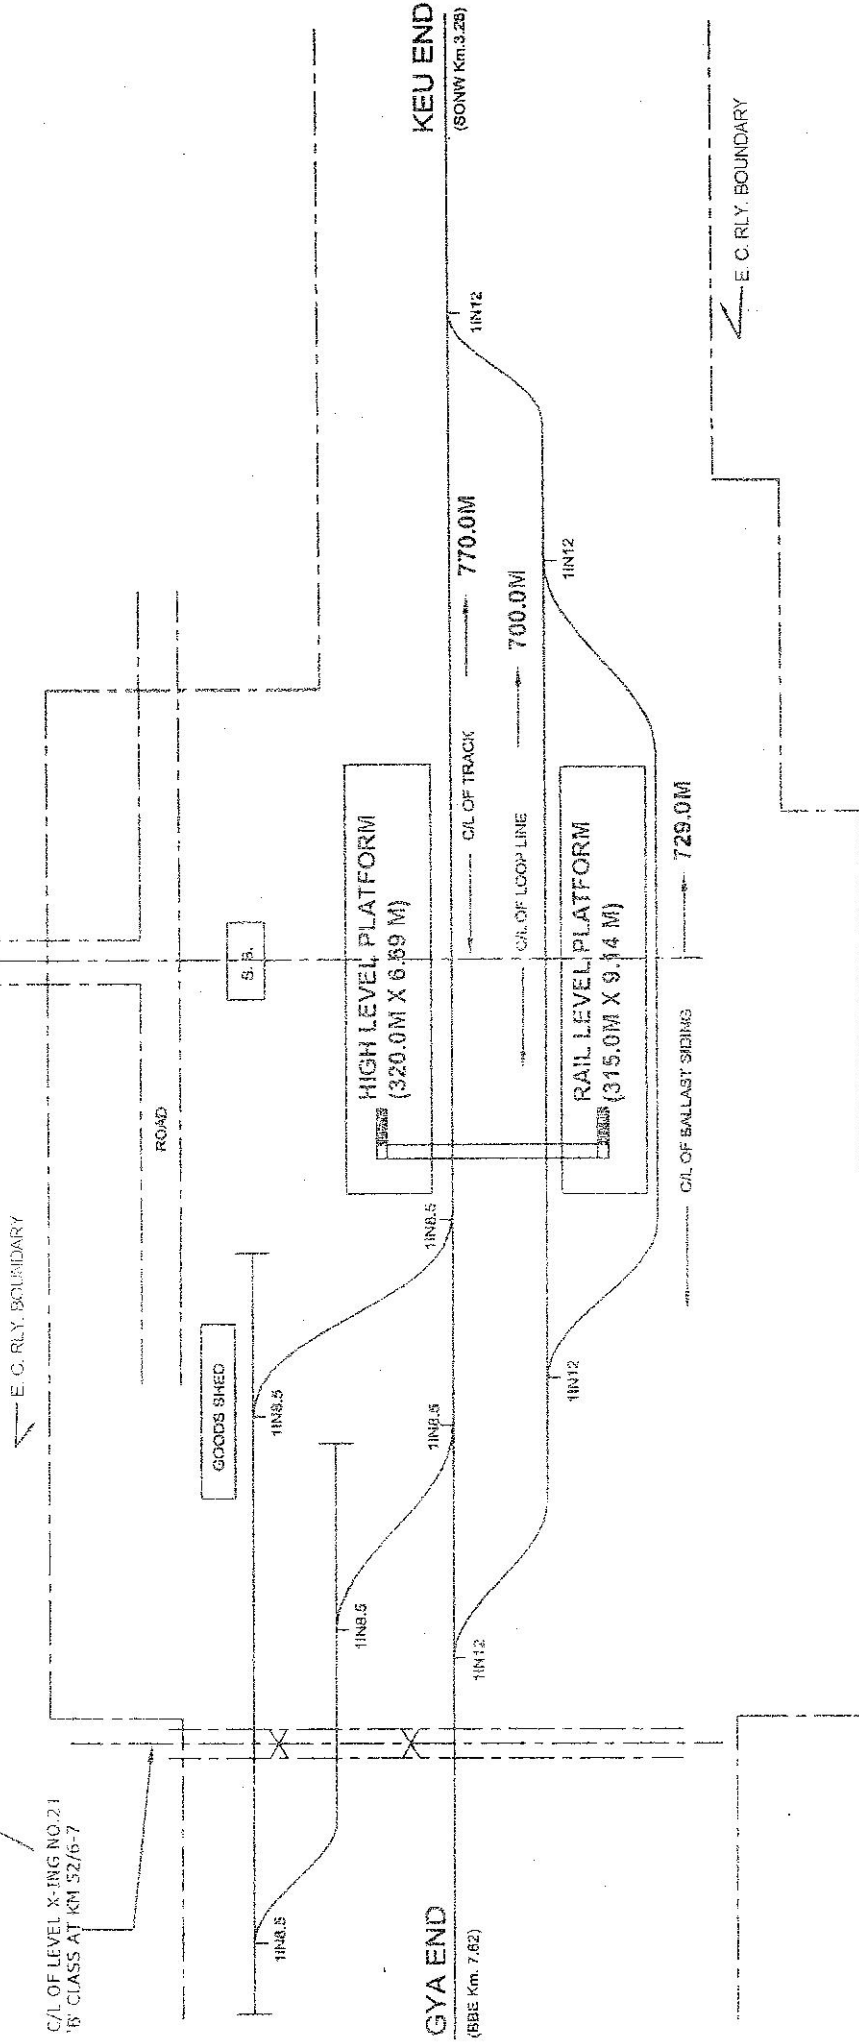

GYA END  
(BBE Km. 7.82)

KEU END  
(SONW Km.3.26)



EAST CENTRAL RAILWAY  
DANAPUR DIVISION  
ENGINEERING STATION YARD DIAGRAM  
WARISALIGANJ STATION AT KM-51.76

NOT TO SCALE