


CLASS OF STATION: 'B'
STD OF INTERLOCKING : III
SIGNAL : MACL
ABOVE M.S.L. : 233.859

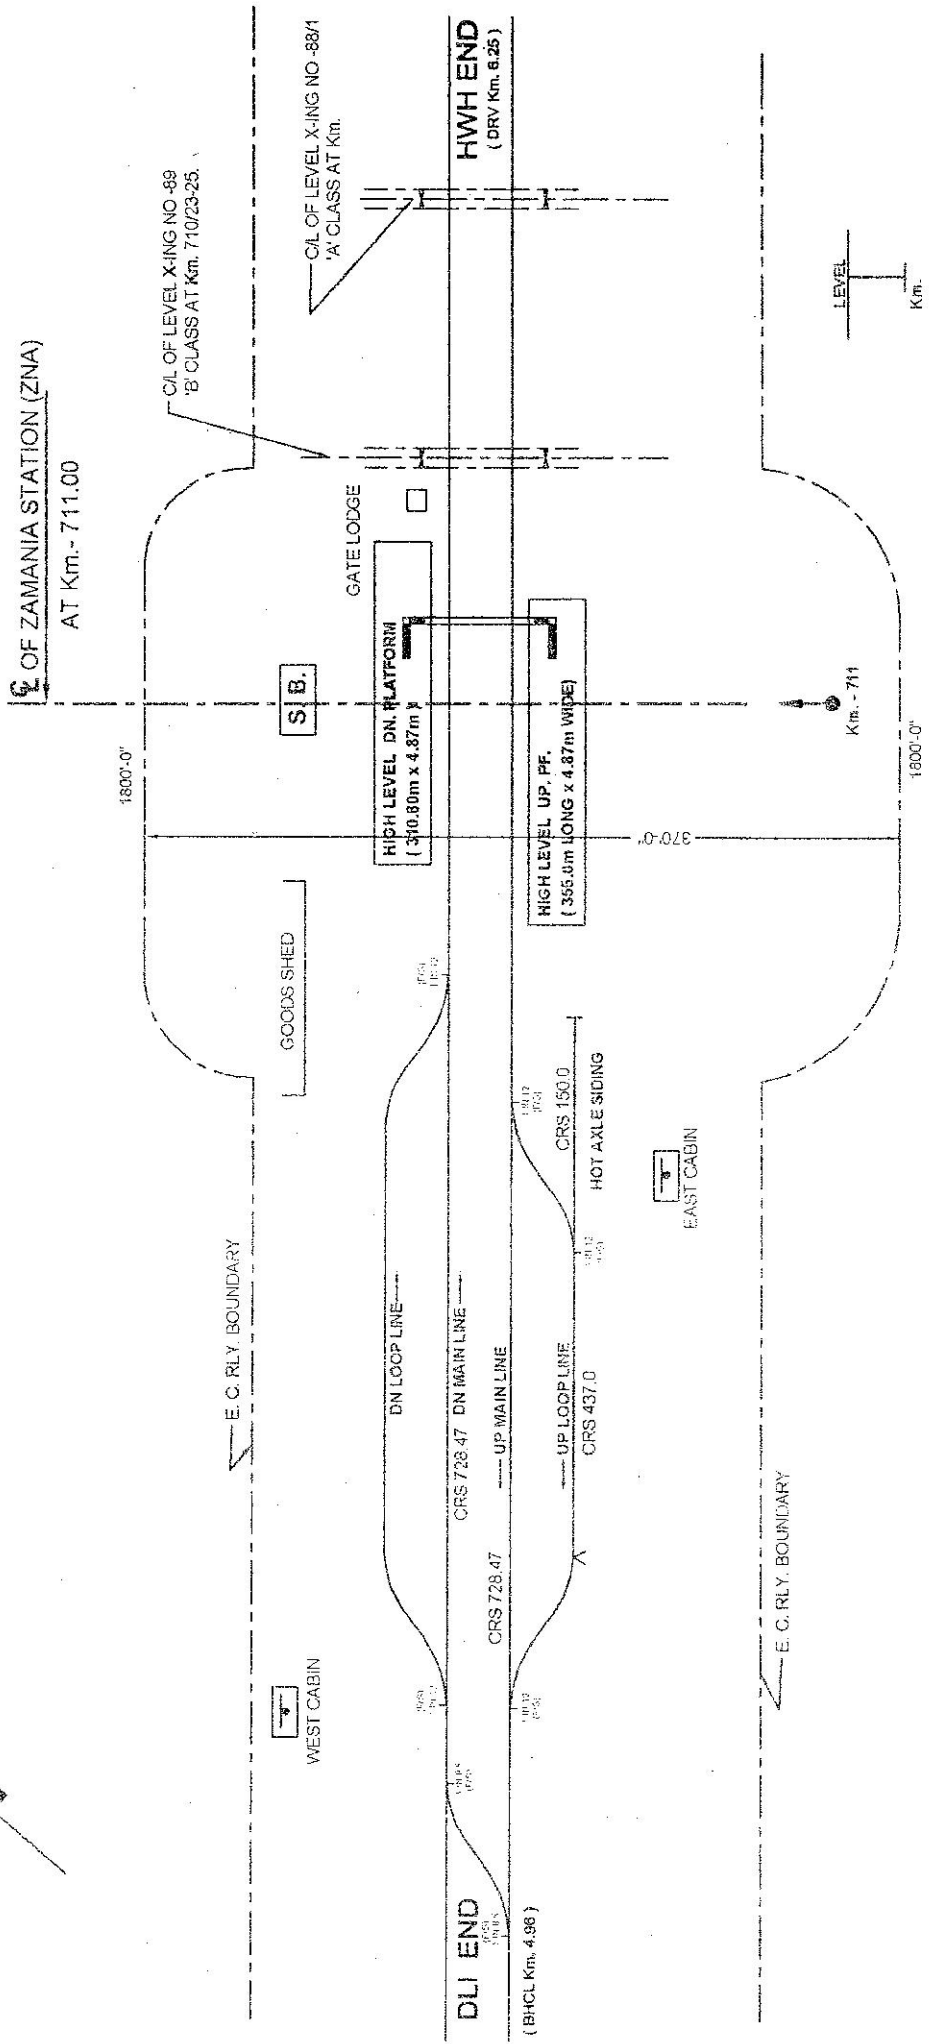

EAST CENTRAL RAILWAY

DANAPUR DIVISION

ENGINEERING STATION YARD DIAGRAM

ZAMANIA STATION AT Km. - 711.00

NOT TO SCALE