


NOTE:-
 1. LAVATORIES:-
 a) NO OF SEATS ---- 4
 LADIES -- 2, GENTS -- 2
 b) FLUSHED OR DRY ----- DRY
 2. NO OF WATER TAPS --- NIL
 SOURCE OF WATER SUPPLY -- WATER TANKER FROM KTH
 3. YEAR OF CONSTRUCTION OF STATION BUILDING ----- NOT KNOWN
 4. BOOKING OFFICE -----
 a) NO OF WINDOWS ----- 1
 5. WHETHER ENQUIRY OFFICE PROVIDED OR NOT -- NOT

Sl. No.	DESCRIPTION	SQ.m
1.	AREA OF PLATFORM SHELTERS	25.00
	i) ON PLATFORM NO 1(CDN) ii) ON PLATFORM NO 2(CUP)	
2.	TOTAL AREA OF PLATFORM	996.36
	i) ON PLATFORM NO 1(CDN) ii) ON PLATFORM NO 2(CUP)	
3.	AREA OF WAITING ROOM	NIL
	i) UPPER CLASS (GENTS)	
	ii) UPPER CLASS (LADIES)	
	iii) WAITING HALL (GENTS)	
4.	CIRCULATING AREA	NIL

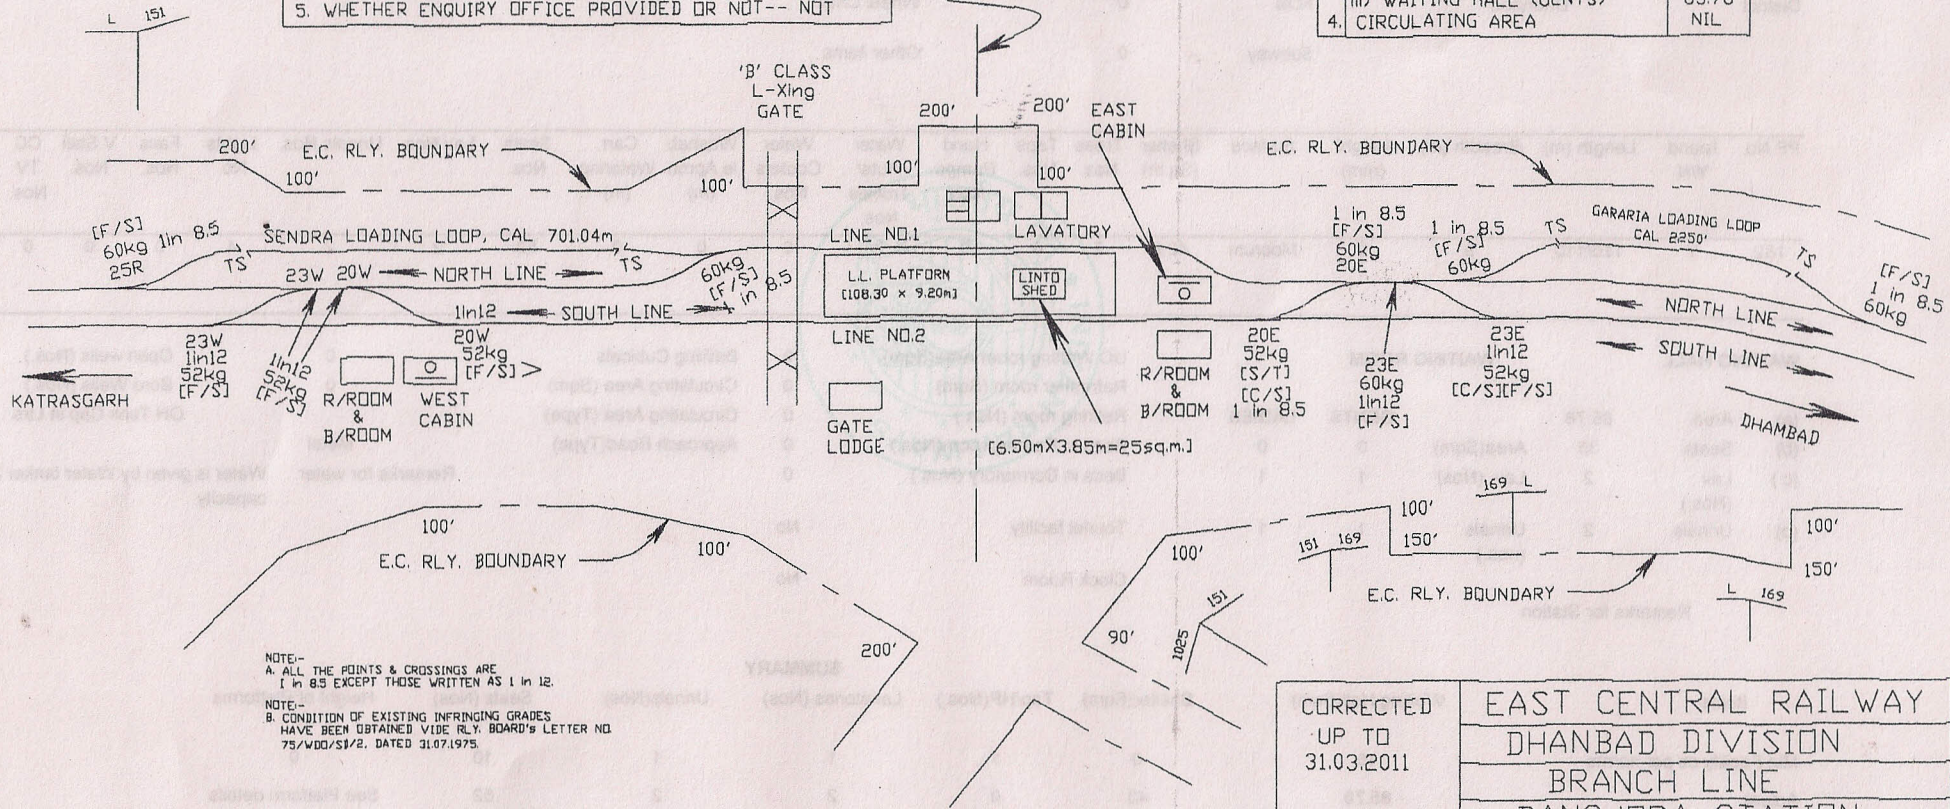

NOTE:-
 A. ALL THE POINTS & CROSSINGS ARE 1 in 8.5 EXCEPT THOSE WRITTEN AS 1 in 12.
 NOTE:-
 B. CONDITION OF EXISTING INFRINGING GRADES HAVE BEEN OBTAINED VIDE RLY. BOARD'S LETTER NO 75/VDD/S1/2, DATED 31.07.1975.

CORRECTED UP TO 31.03.2011 DEN/Sp/DHN	EAST CENTRAL RAILWAY
	DHANBAD DIVISION
	BRANCH LINE
	BANSJORA STATION
	NOT TO SCALE
	R.L.-- 123.188m
	M.S.L. 3.221m ABOVE HWH DOCK SEA LEVEL
	DRM/DHN/DRG. NO. 215-93

Handwritten signature/initials